


29X

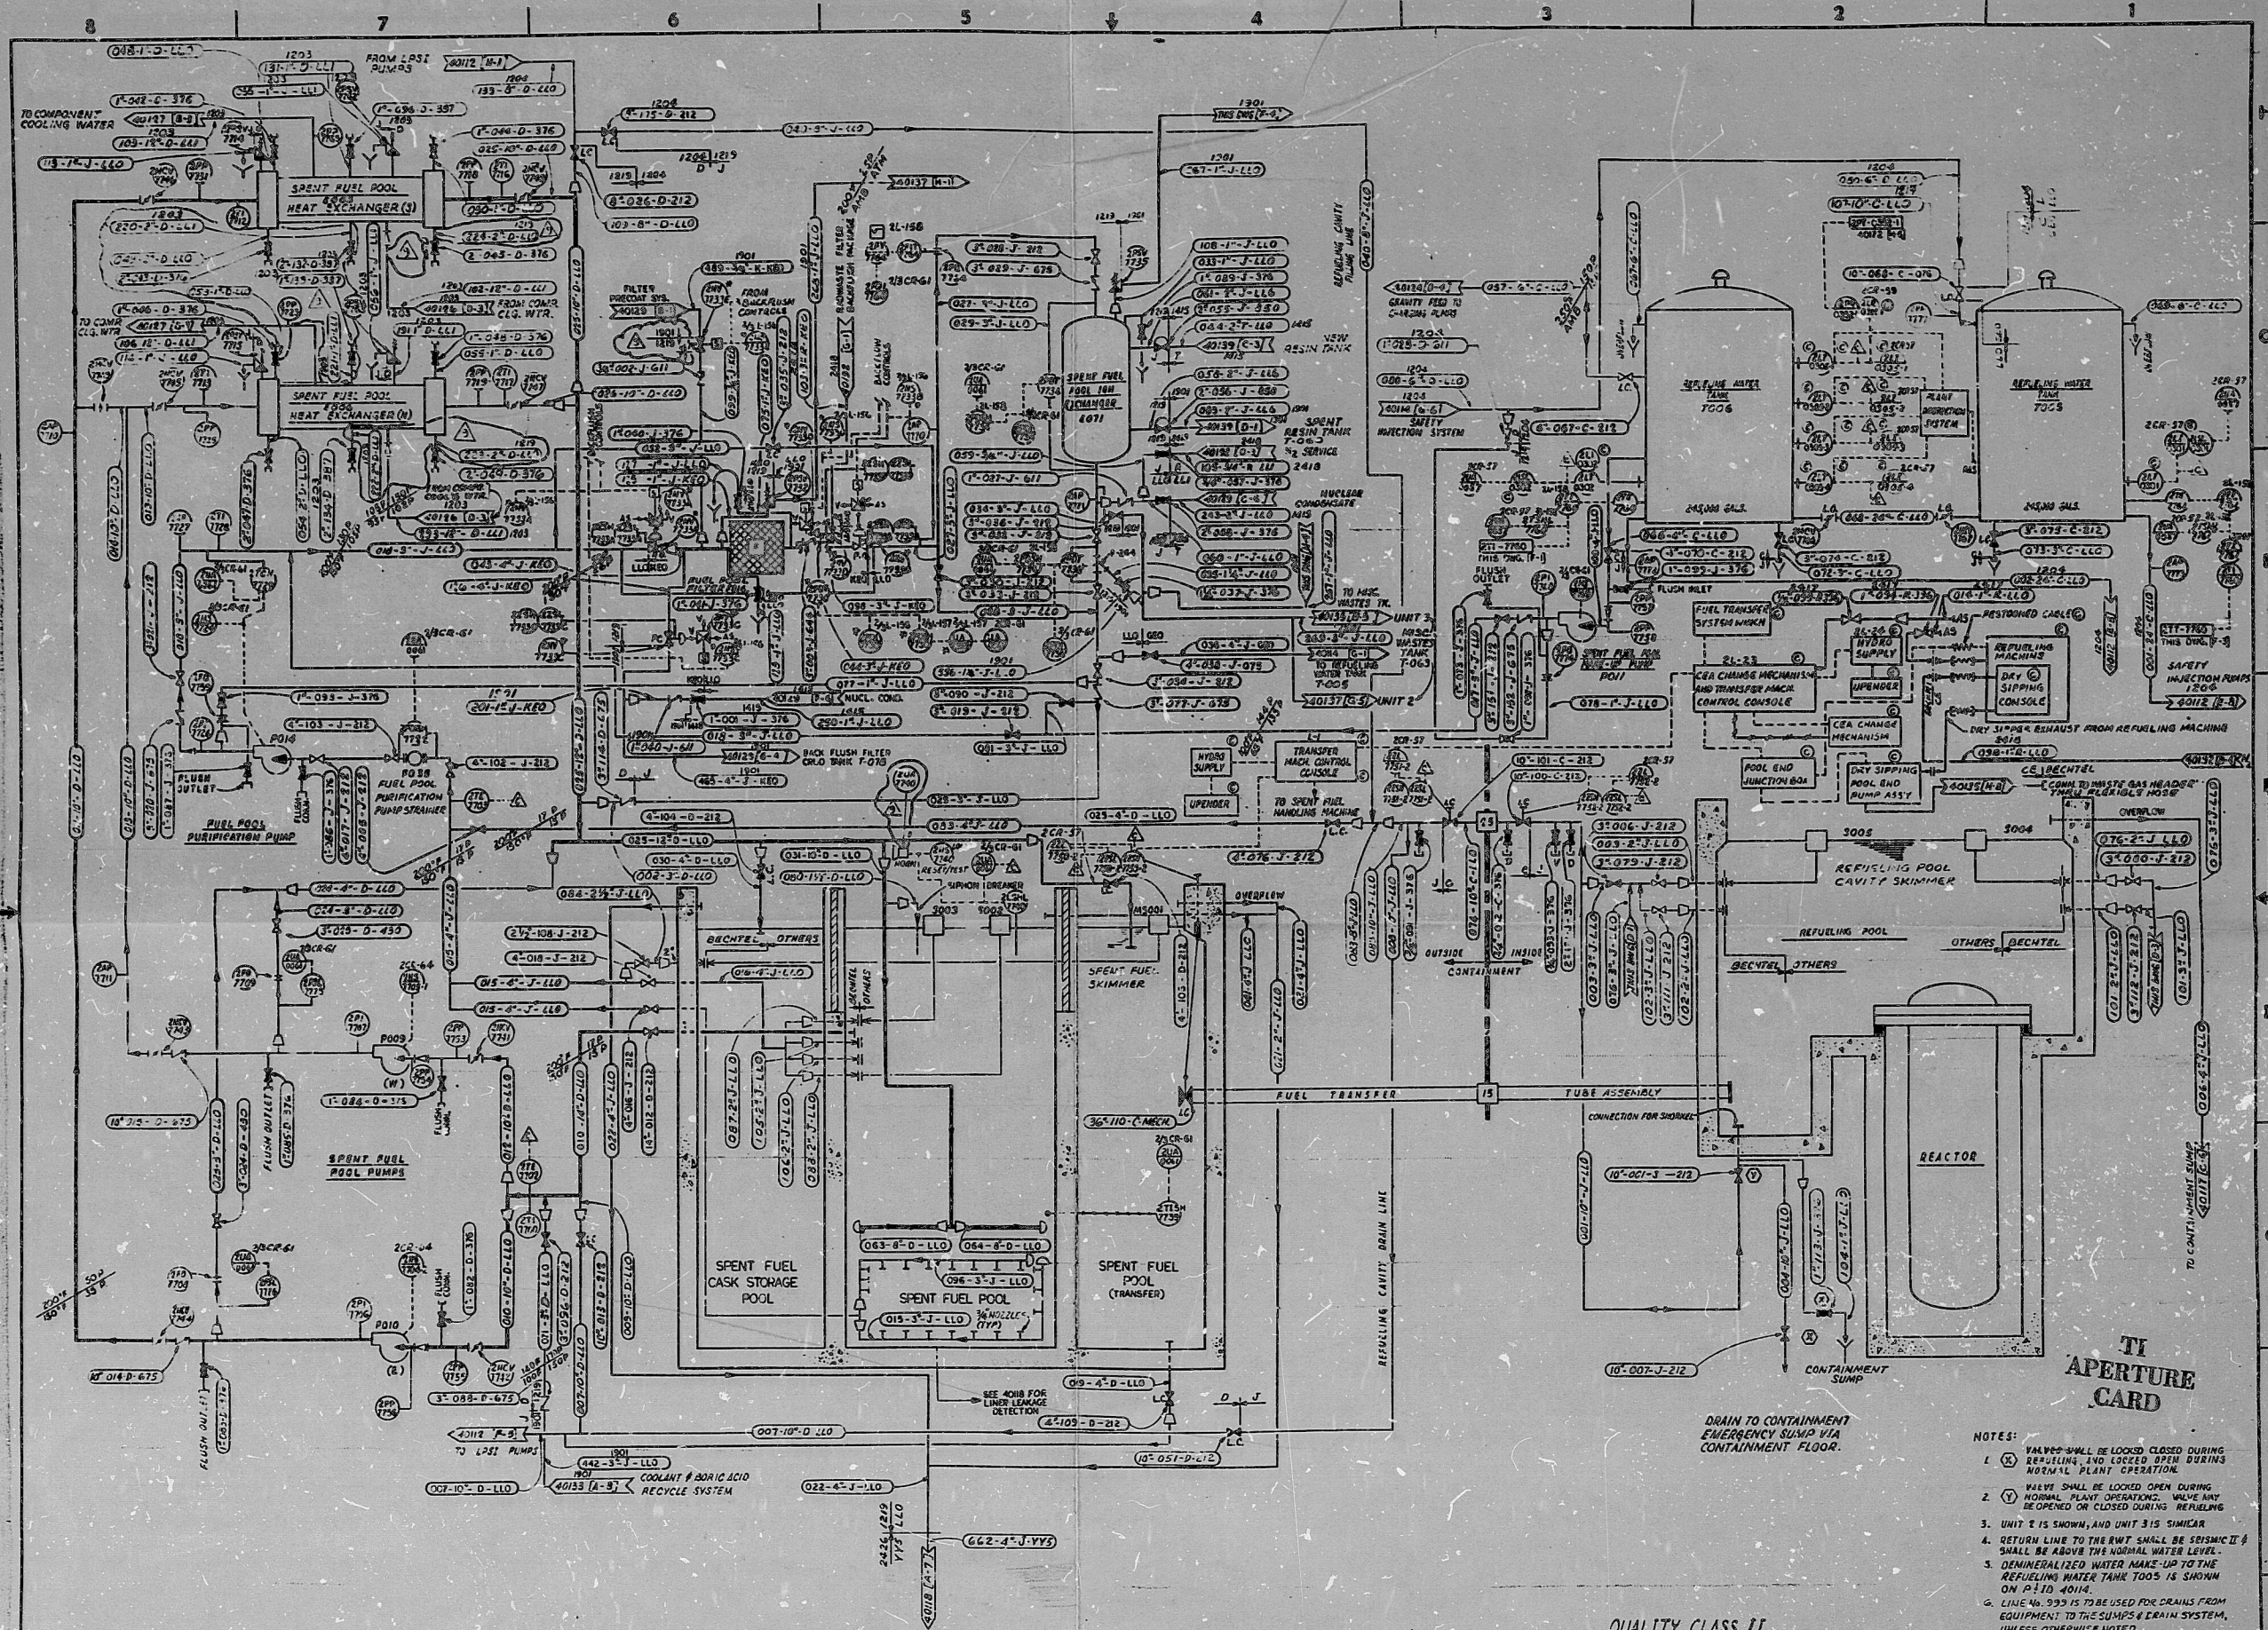

TI
APERTURE
CARD

- NOTES:
1. VALVES SHALL BE LOCKED CLOSED DURING REFUELING AND LOCKED OPEN DURING NORMAL PLANT OPERATION.
 2. VALVE SHALL BE LOCKED OPEN DURING NORMAL PLANT OPERATION. VALVE MAY BE OPENED OR CLOSED DURING REFUELING.
 3. UNIT 2 IS SHOWN, AND UNIT 3 IS SIMILAR.
 4. RETURN LINE TO THE RWT SHALL BE SEISMIC II & SHALL BE ABOVE THE NORMAL WATER LEVEL.
 5. DEMINERALIZED WATER MAKE-UP TO THE REFUELING WATER TANK TOOS IS SHOWN ON P110 4014.
 6. LINE NO. 333 IS TO BE USED FOR DRAINS FROM EQUIPMENT TO THE SUMPS & DRAIN SYSTEM, UNLESS OTHERWISE NOTED.
- UNITS 2 & 3

QUALITY CLASS II

BECHTEL CORPORATION ENGINEERS & CONSTRUCTORS LOS ANGELES, CALIF.				SAN ONOFRE NUCLEAR GENERATING STATION			
JOB NO.	DATE	APPROVED	NO.	FILE	JOB NO.	DATE	APPROVED
10079	8-5-74				10079	8-5-74	

11-30-77 40122-5

8701070001

PDR

870107000F

