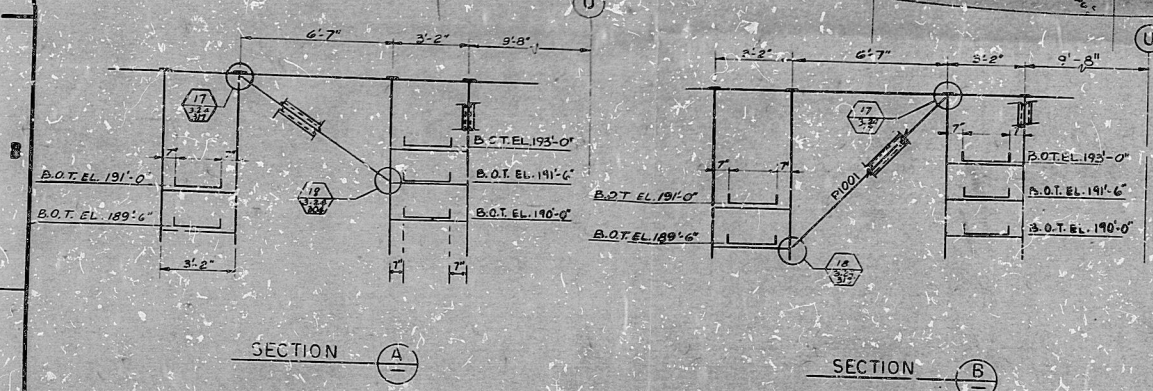
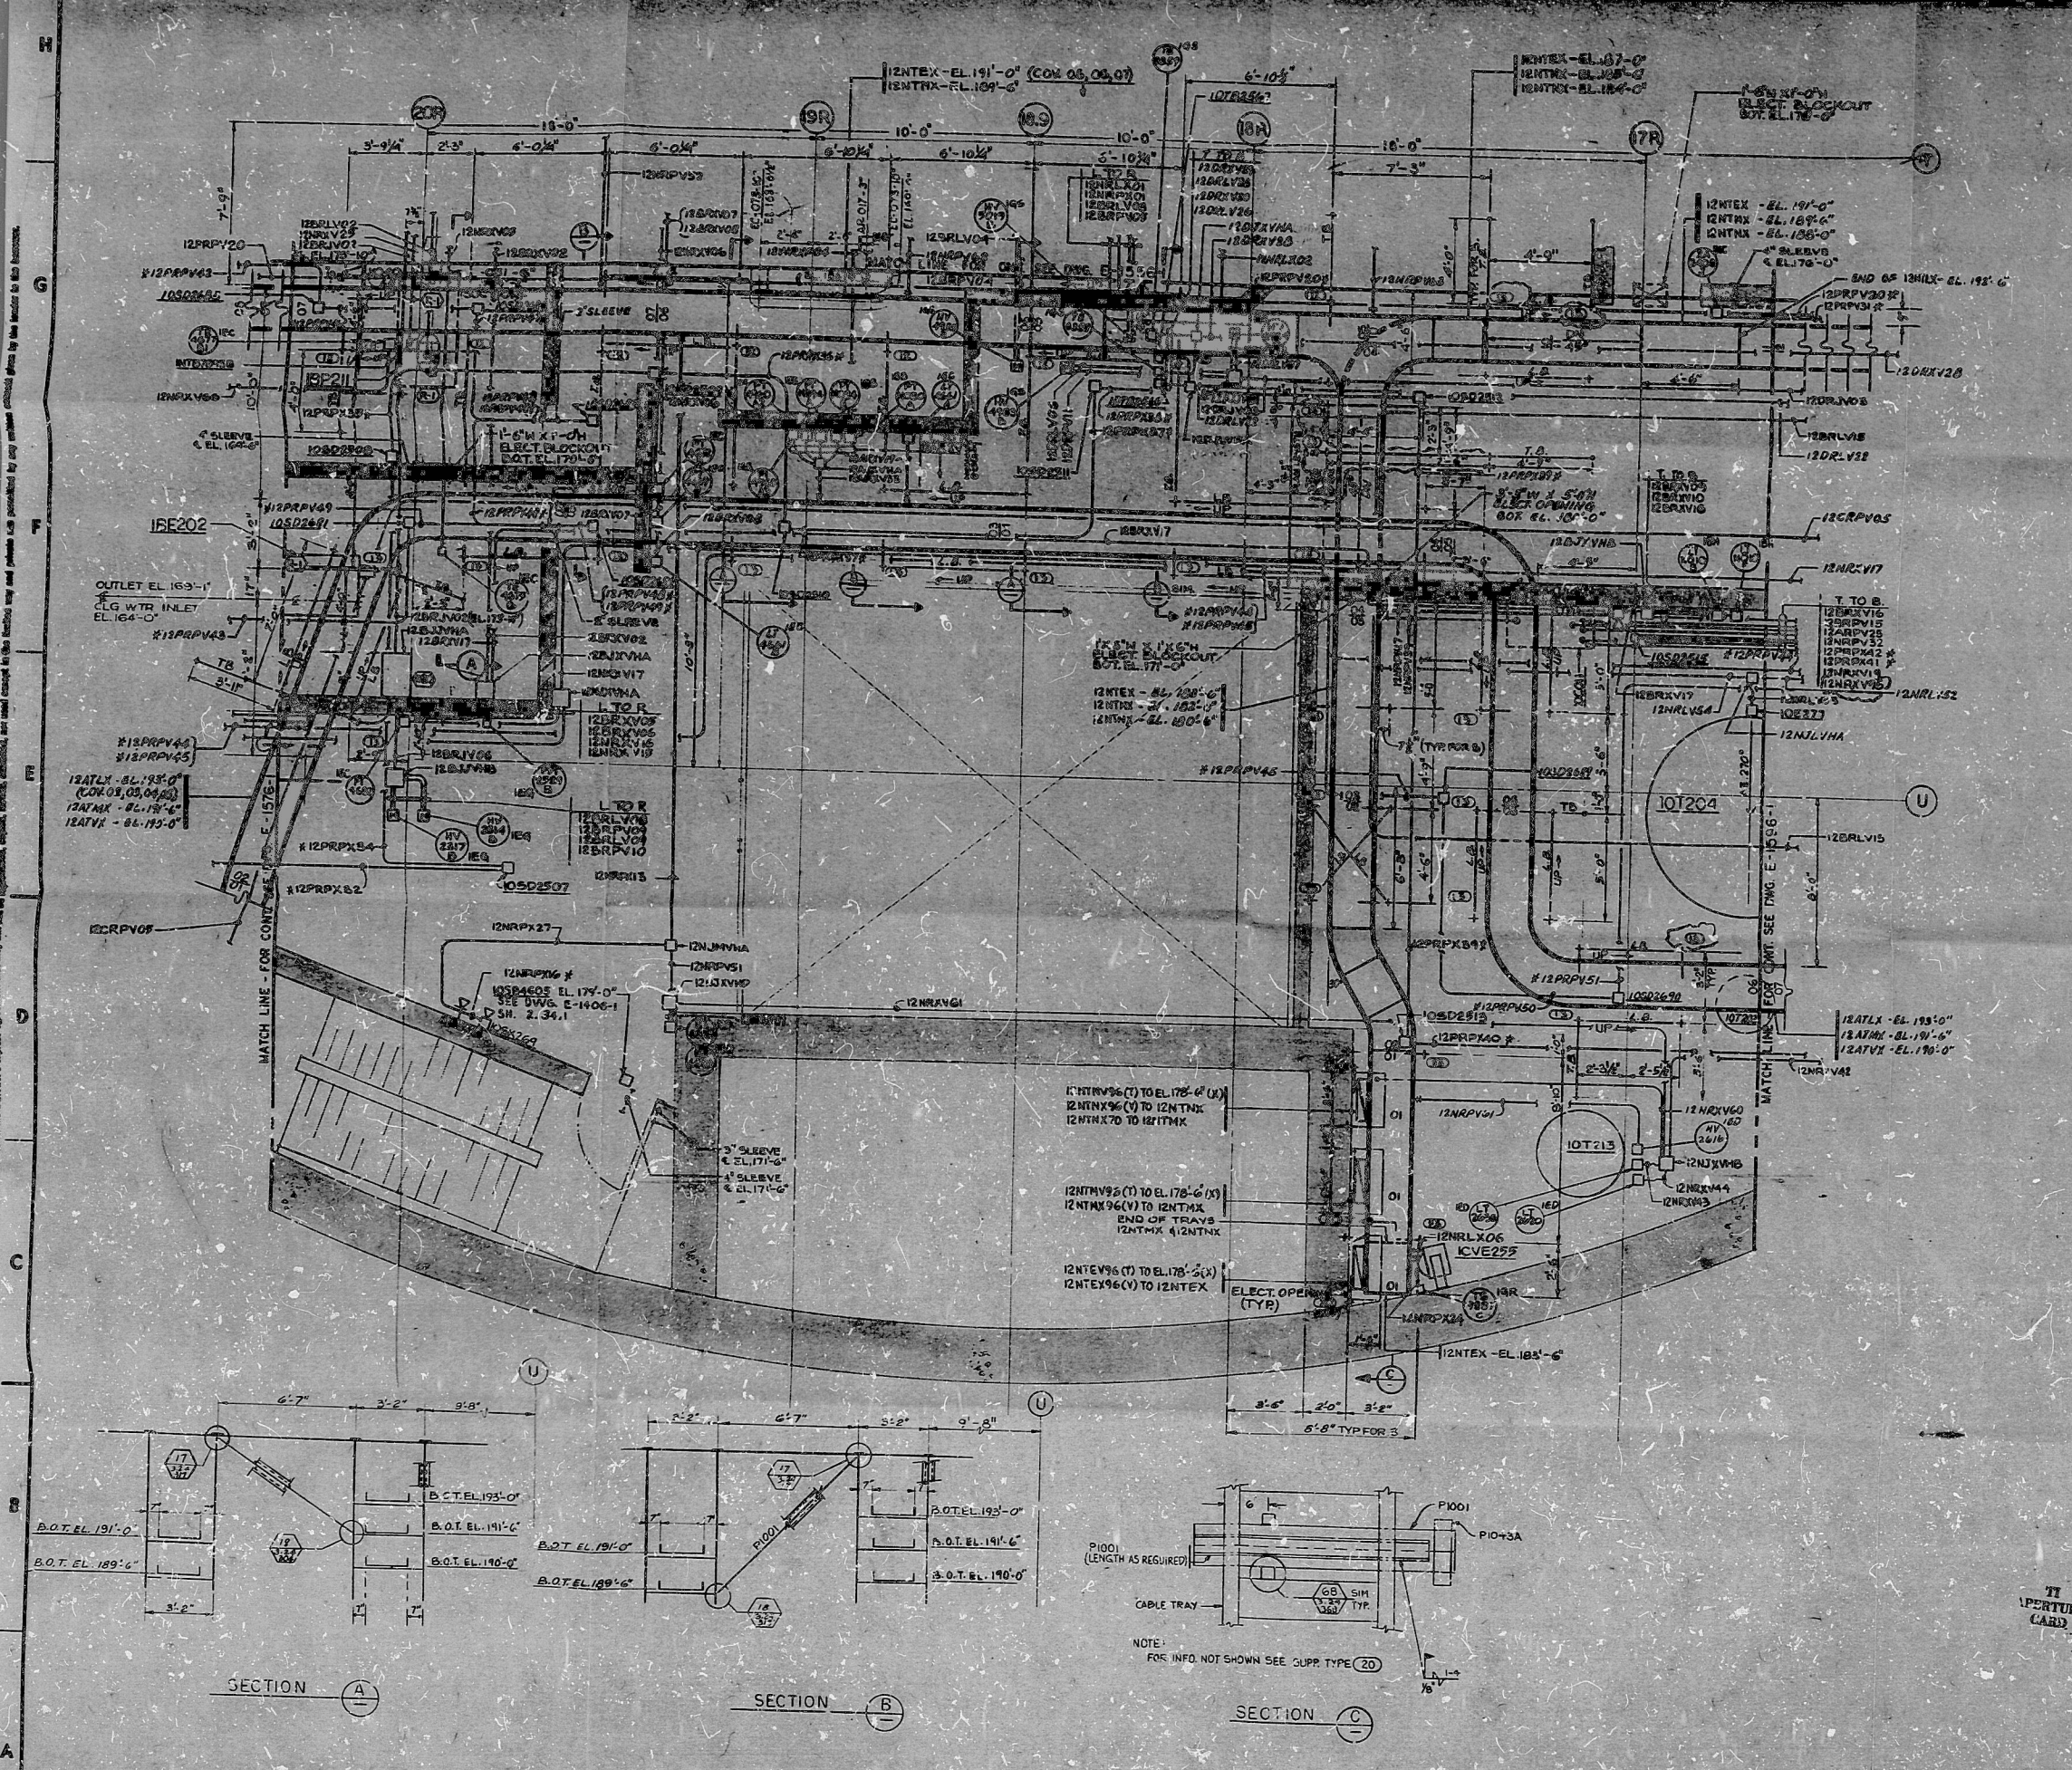



- NOTES:**
1. ALL CABLE TRAYS ARE 36" UNLESS SHOWN OTHERWISE.
 2. CLASS IS RACEWAY-TRAY & CONDUIT, ETC. ARE IDENTIFIED FOR LISTED INSTALLATION BY LETTERS A, B, C, D, W, H, Y OR I IN THE THIRD CHARACTER OF THE RACEWAY NUMBER.
 3. ALL FIRE DETECTORS ARE MOUNTED ON THE CEILING.
 4. FOR INSTALLATION DETAIL OF NON-STANDARD ELBOWS FOR CABLE TRAYS, SEE DWG. E-1406-0, SH. 24, 28A.
 5. USE DET. 20 FOR SLOPING TRAY TO SUPPORT ATTACHMENT WHEN REQUIRED.

- REFERENCE DRAWINGS**
- E-1406-0—RACEWAY NOTES, SYMBOLS & DETAILS
 - C-0813-1—STRUCTURAL STEEL FLOOR FRAMING PLAN
 - J-2006-1—INSTRUMENT LOCATION
 - P-0046-1—EQUIP. LOCATION
 - P-2006-1—PIPING
 - C-0614-1—CIVIL STRUCTURAL
 - P-9206-1—HEATING & VENTILATING
 - P-8206-1—PLUMBING


BEUTEL
SAN FRANCISCO
PUBLIC SERVICE ELECTRIC AND GAS COMPANY
NOPE CREEK GENERATING STATION

RACEWAY PLAN
REACTOR BLDG. AREA 20
PLAN AT EL. 132'-0"


DATE: 12-1-61
E-1586-1

PDR RIDS

8512/20521

