


1 2 3 4 5 6 7 8 9 10 11 12 13 14 15 16 17 18 19 20 21

A
B
C
D
E
F
G
H
J
K
L
M
N
P
Q
R

POWER FROM
BG-40 CHASSIS
SEE C 296318

115V AC 60 CPS

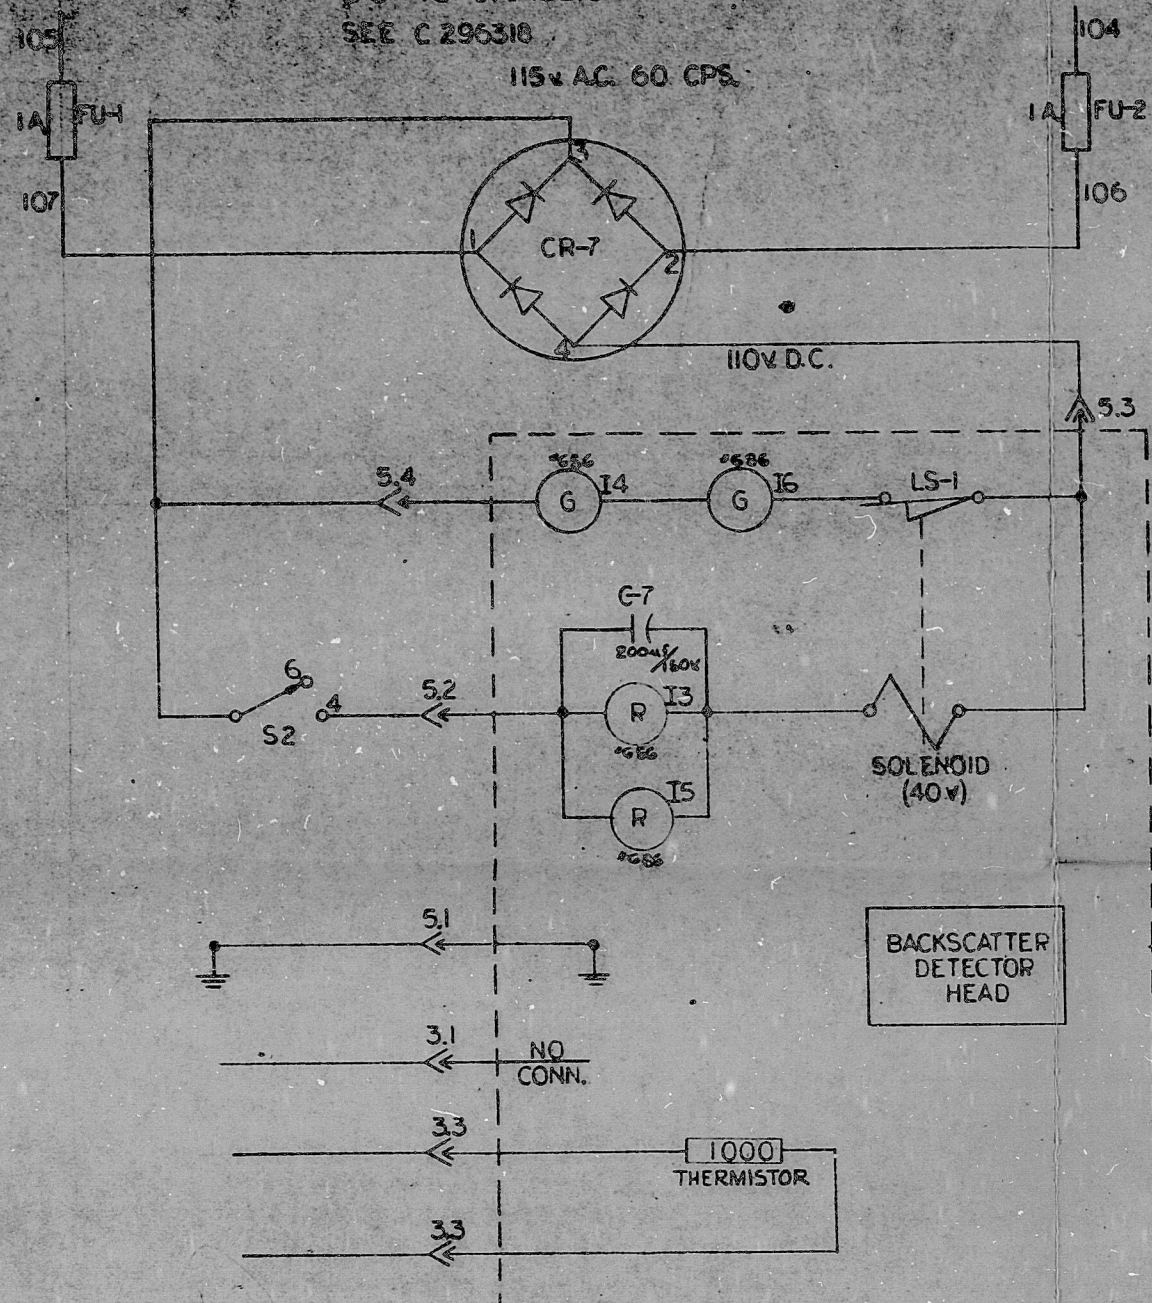

PARTS LIST


QTY	PART NUMBER	DESCRIPTION	ITEM NO.
-----	-------------	-------------	----------

WIRE & COMPONENT LIST

FROM	TO	18 WIRE
5.2	TB5-2	PT. No. 324234
5.3	TB5-1	
5.4	TB5-3	
5.1	GND. LUG	
3.3	TB5-5	SHIELD PT. No. 305013 WIRE CONN. SHIELD TO GND. LUG
3.2	TB5-6	
I4-1	TB5-3	
I4-2	I6-1 (SPICE)	PT. No. A120289
I6-2	LS-1 NO.	
LS-1 CONN.	TB5-1	
TB5-2	I3-1	
I3-2	TB5-4	
I5-1	TB5-2	
I5-2	TB5-4	
C-7+	TB5-2	
C-7-	TB5-4	
TB5-4	SOL. 1	
SOL. 2	TB5-1	
TB5-6	THERMISTOR #1	SHIELD PT. No. 305013 WIRE CONN. SHIELD TO GND. LUG
TB5-5	THERMISTOR #2	

BACKSCATTER
DETECTOR
HEAD

ANSTEC
APERTURE
CARD

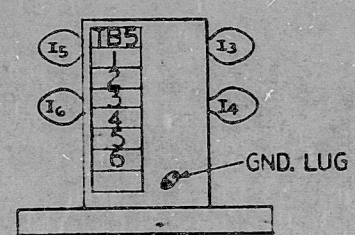

SEALED SOURCE AND DEVICE FILES

Received 2-8-66 W/Letter Dated 2-4-66
Revised by _____
Superseded by _____
Reviewed by _____ Date _____

ALL DIMENSIONS DO NOT INCLUDE PLATING

TOLERANCES UNLESS OTHERWISE SPECIFIED			HSB	
FRACTIONAL	DECIMAL	ANGULAR	USED ON	MODEL
SCALE			± 1/2°	
MATERIAL SPECIFICATIONS				
KIND				
FINISH				
SIZE				
DRAWN	PAUL WATTS			
CHECKED				
APPR'D				
DO NOT SCALE DRAWING				
NAME			SCHEMATIC & WIRE LIST	
DRAWING NO.			C297083	
REV.				

REVISIONS

9702240471

MODERN BLUE PRINT CO.

9702240471

9702240471

PDR RIDS

9702240471

