



J-02-Q SHT. 7

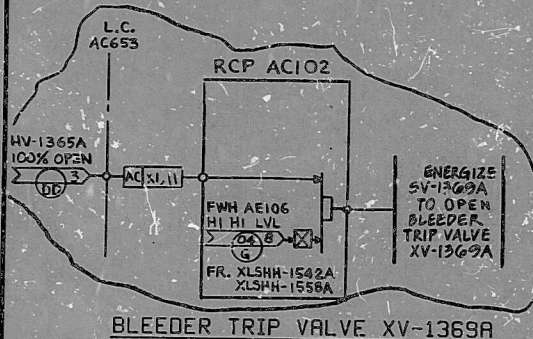

BLEEDER TRIP VALVE XV-1369A

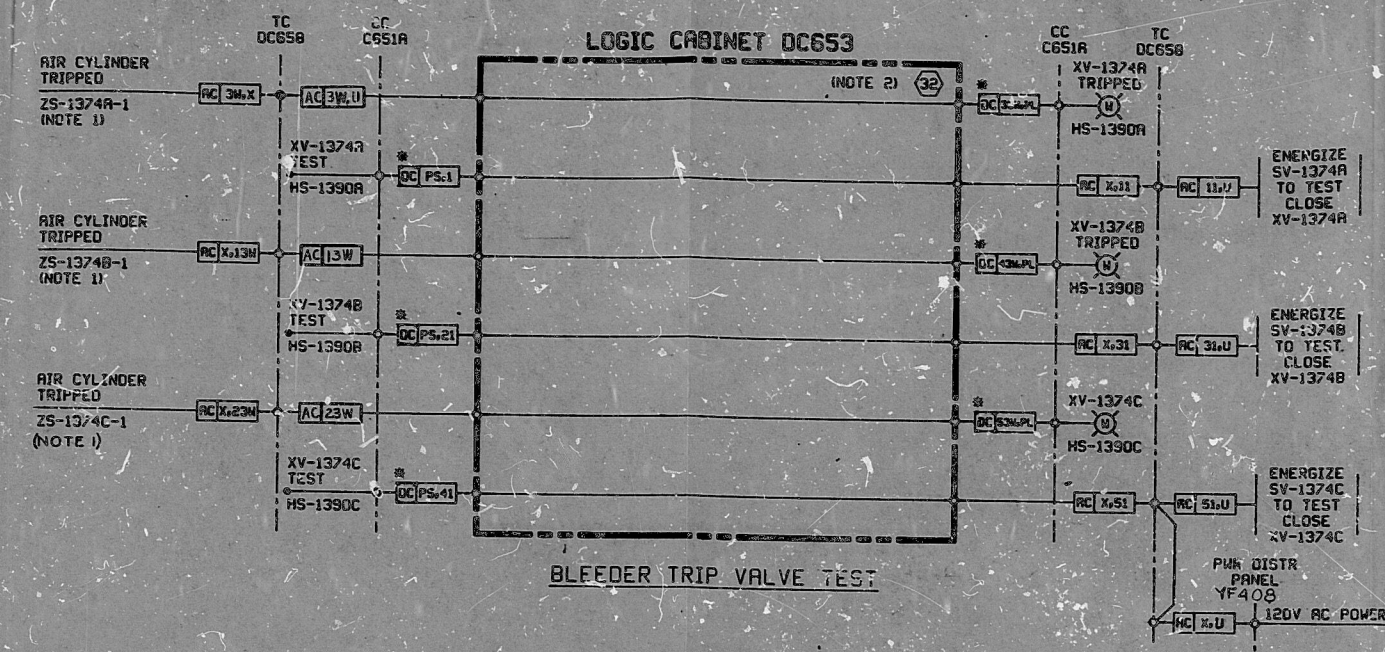

BLEEDER TRIP VALVE TEST

- NOTES:
1. THIS SWITCH IS ACTIVATED BY THE TEST PISTON MOVEMENT.
 2. ADDITIONAL LOGIC FOR THIS CIRCUIT IS SHOWN ON J-29-D, SHT. 3.
 3. SEE J-14 & J-01 FOR FUNCTIONS OF THIS SWITCH.
 4. DELETED



CROSS REFERENCE TABLE

BLEEDER TRIP VALVE	FVH	SOLENOID VALVE	REPEATER RELAY FVH HI-HI LEVEL	RCP
XV-1369A	AE106	SV-1369A	YLSHH-1542A, YLSHH-1558A	AC 102
XV-1369B	BF106	SV-1369B	XLSHH-1542B, XLSHH-1558B	BC 102
XV-1369C	CE106	SV-1369C	YLSHH-1542C, YLSHH-1558C	CC 102

CROSS REFERENCE TABLE

HAND SWITCH LAYOUT	TEST SW	BLEEDER TRIP VALVE	POSITION SWITCH (NOTE 1)	SOLENOID VALVE	TC	LOGIC CABINET	POWER DISTR. PNL.	CIRCUIT NO. (NOTE 2)
S 1	HS-1390A	XV-1374A	ZS-1374A-1	SV-1374A	DC658	DC653	YF40B	32
S 2	HS-1390B	XV-1374B	ZS-1374B-1	SV-1374B	DC658	DC653	YF40B	32
S 3	HS-1390C	XV-1374C	ZS-1374C-1	SV-1374C	DC658	DC653	YF40B	32
T 1	HS-1391A	XV-1375A	ZS-1375A-1	SV-1375A	DC658	DC653	YF40B	32
T 2	HS-1391B	XV-1375B	ZS-1375B-1	SV-1375B	DC658	DC653	YF40B	32
T 3	HS-1391C	XV-1375C	ZS-1375C-1	SV-1375C	DC658	DC653	YF40B	32
U 1	HS-1392A	XV-1376A	ZS-1376A-1	SV-1376A	DC658	DC653	YF40B	32
U 2	HS-1392B	XV-1376B	ZS-1376B-1	SV-1376B	DC658	DC653	YF40B	32
U 3	HS-1392C	XV-1376C	ZS-1376C-1	SV-1376C	DC658	DC653	YF40B	32

MODULE S, T, & U

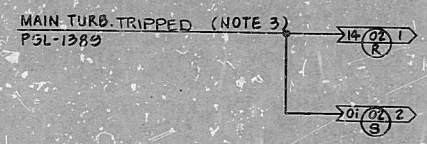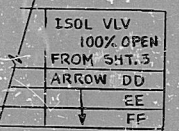

1/2/74	REVISED TO INCORPORATE	1/2/74	1/2/74	1/2/74
1/2/74	DESIGN FREEZE ISSUE	1/2/74	1/2/74	1/2/74
1/2/74	REVISED AS NOTED	1/2/74	1/2/74	1/2/74
1/2/74	REVISED AS NOTED	1/2/74	1/2/74	1/2/74
1/2/74	ISSUED FOR CONSTRUCTION	1/2/74	1/2/74	1/2/74

DECHTEL
SAN FRANCISCO

PUBLIC SERVICE ELECTRIC AND GAS COMPANY
HOPE CREEK GENERATING STATION

LOGIC DIAGRAM
EXTRACTION STEAM
BLEEDER TRIP VALVES

JOB No. 10855 DRAWING No. J-02-Q SHT 7 REV. 6

S/U - AF

PDR RIDS

8512170004

