
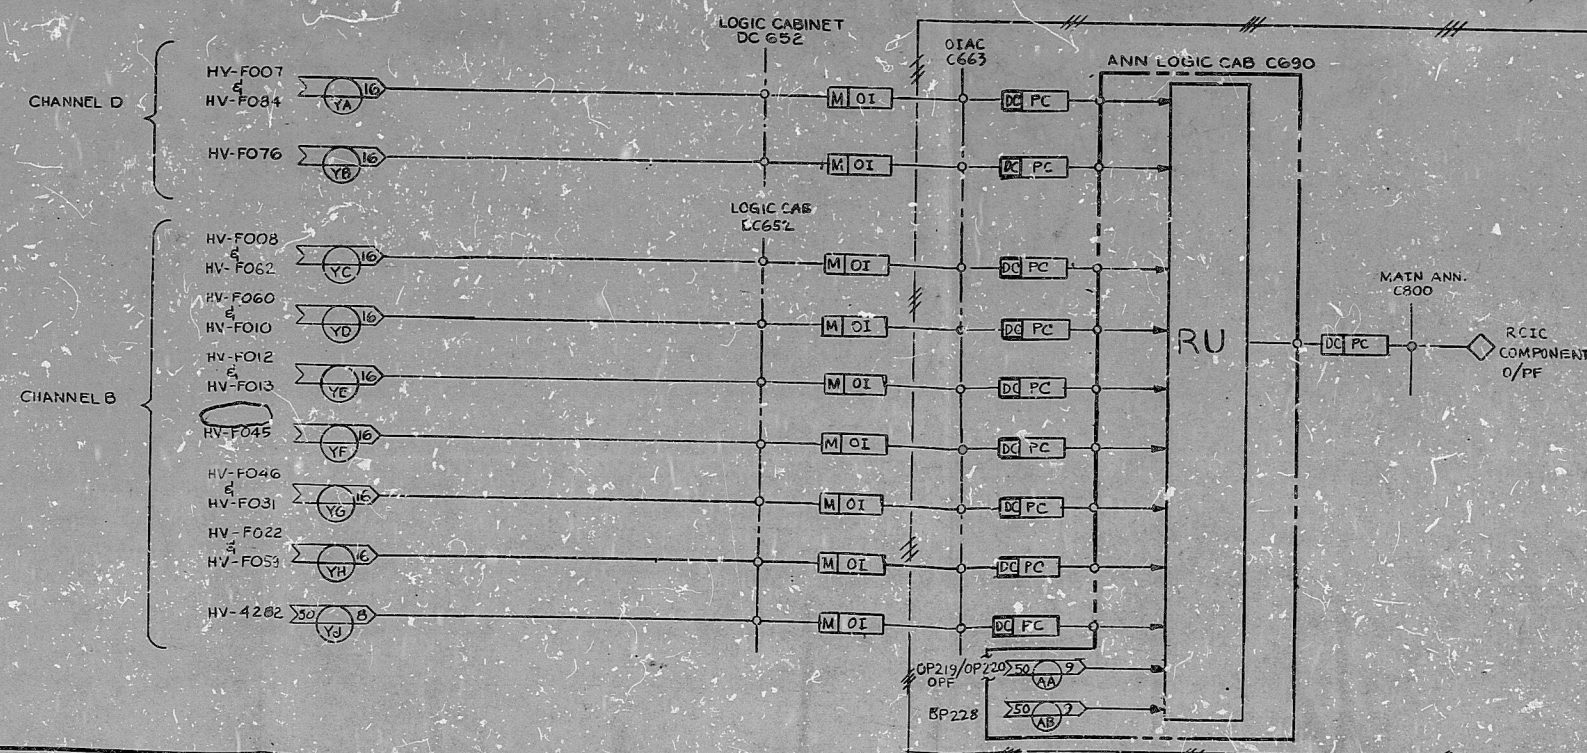


SMT.
13

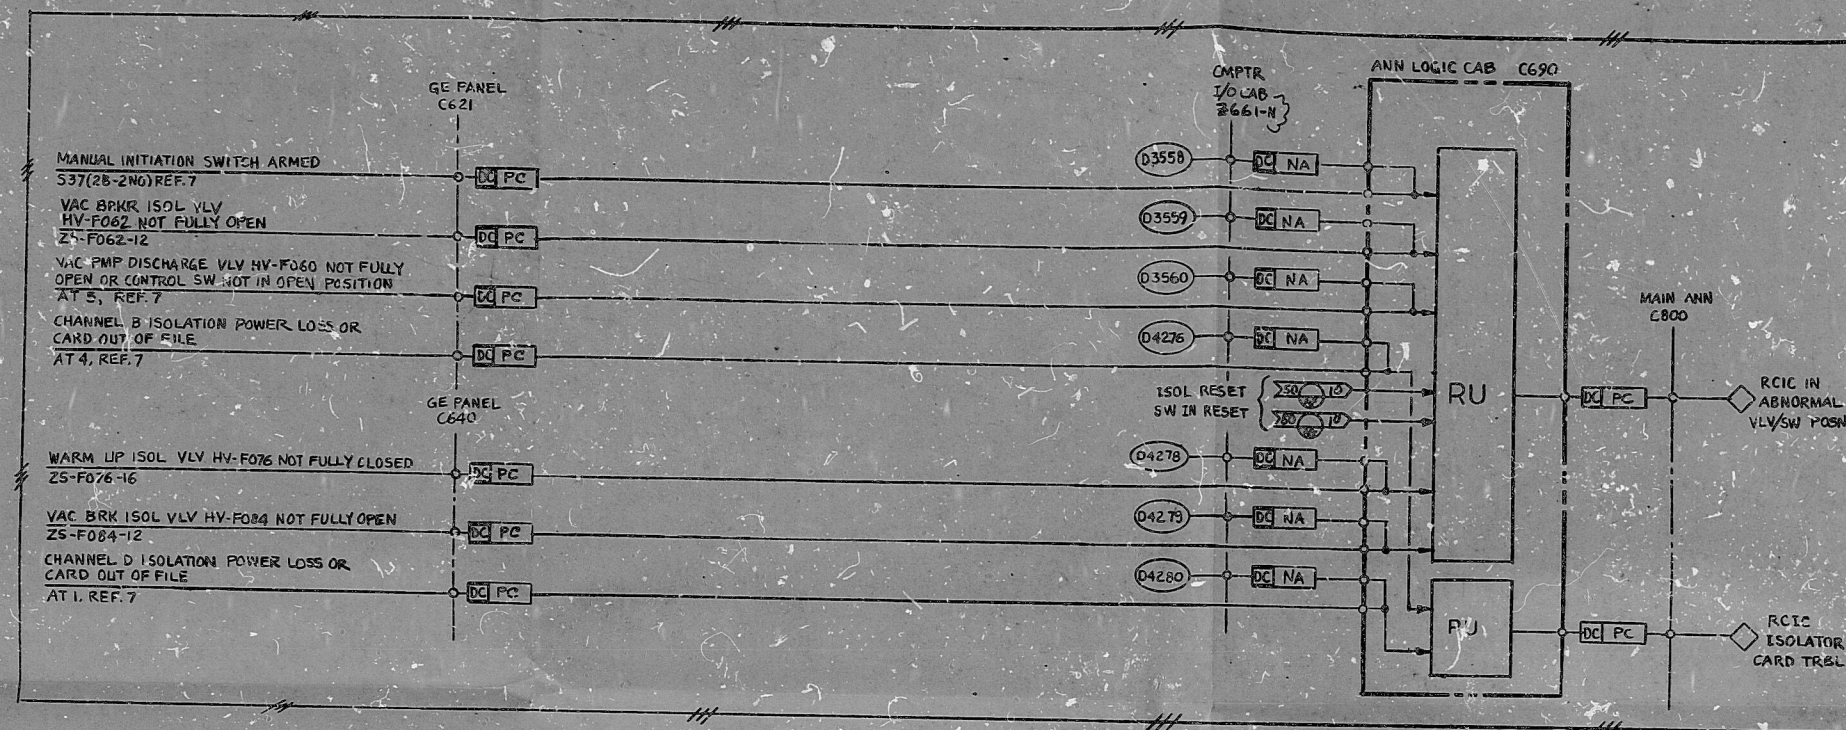

	19/1/80	I-CORP DCN NO. 001																			
	7/5/80	ADDED HWFOIG ON ALARM INPUT																			
	8/6/80	REVISED ANNUNCIATOR INPUTS & LEGENDS																			
	1/10/80	REDRAWING; DESIGN FREEZE ISSUE																			
		REVISED & REDRAWN																			
	10/11/80	INC DCN #1																			
	7/1/80	ISSUED FOR CONSTRUCTION																			
No.	RATE	SERIALS	BY	CHECKED	REVIEWED	DRAWN	DATE	FILED	NO.	REV.	APPROVED	DATE	FILED	NO.	REV.	APPROVED	DATE	FILED	NO.	REV.	
SCALE		NONE		SERIALS		SMA		DRAWN		R.J.											

BECHTEL

SAN FRANCISCO

PUBLIC SERVICE ELECTRIC AND GAS COMPANY

HOPE CREEK GENERATING STATION

LOGIC DIAGRAM

RCIC SYSTEM

ALARMS

JOB No.	DRAWING No.	REV.
10855	J- 49-O SH- IS	6

32 x 34 "D" SIZE

PDR RIDS

8512170193

