



SECTION AA
SCALE: 1"=1'-0"

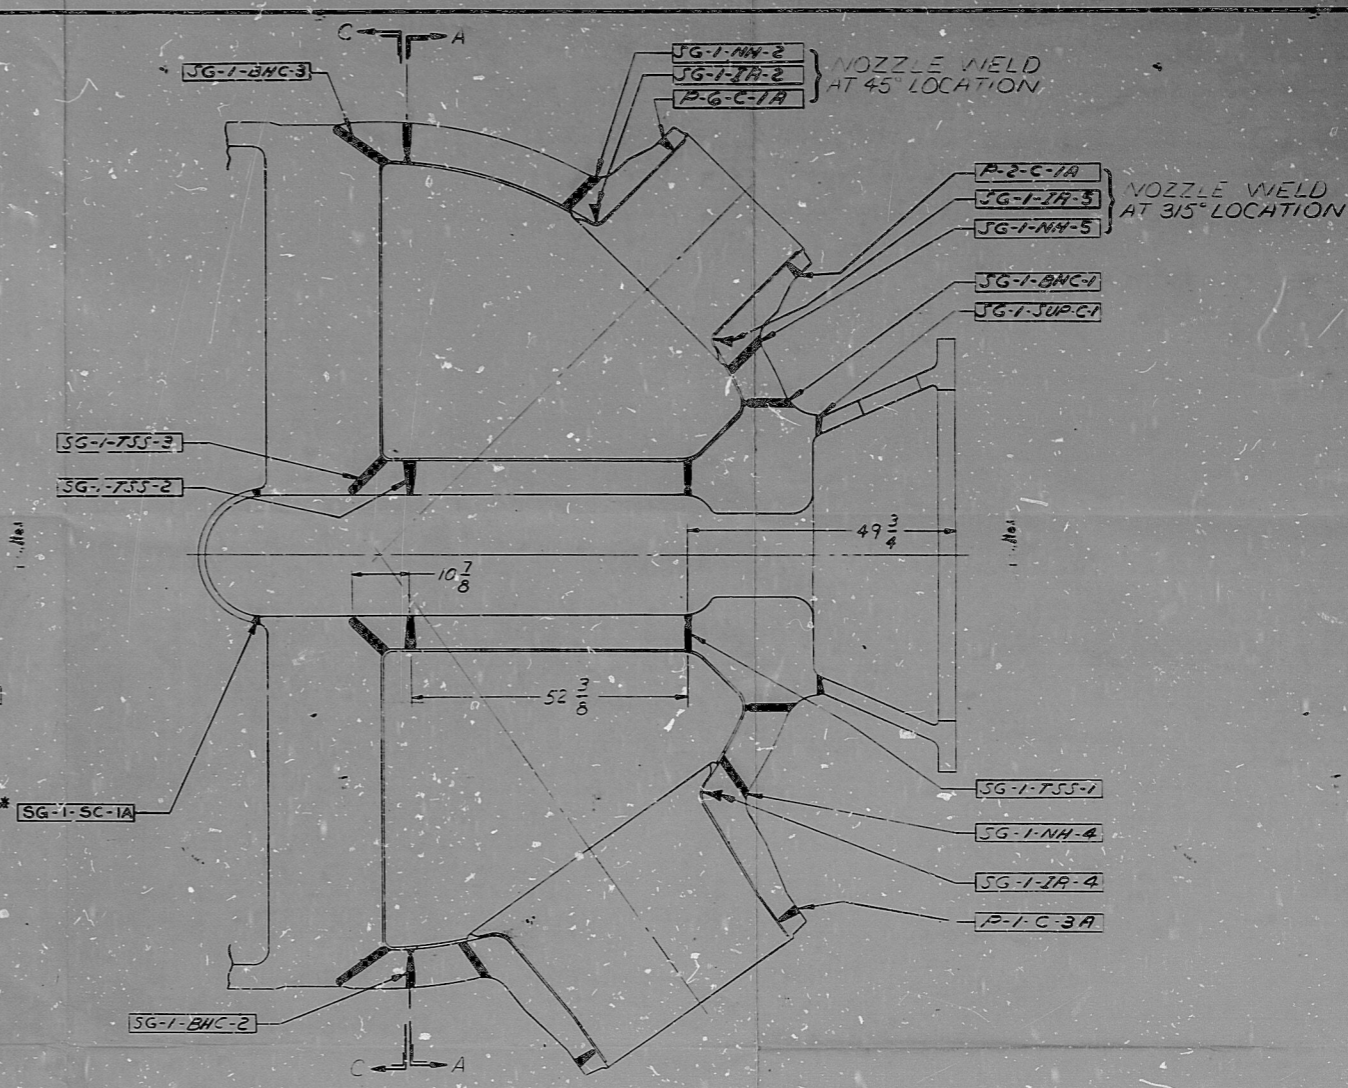

SECTIONAL ELEVATION
SCALE: 1"=1'-0"

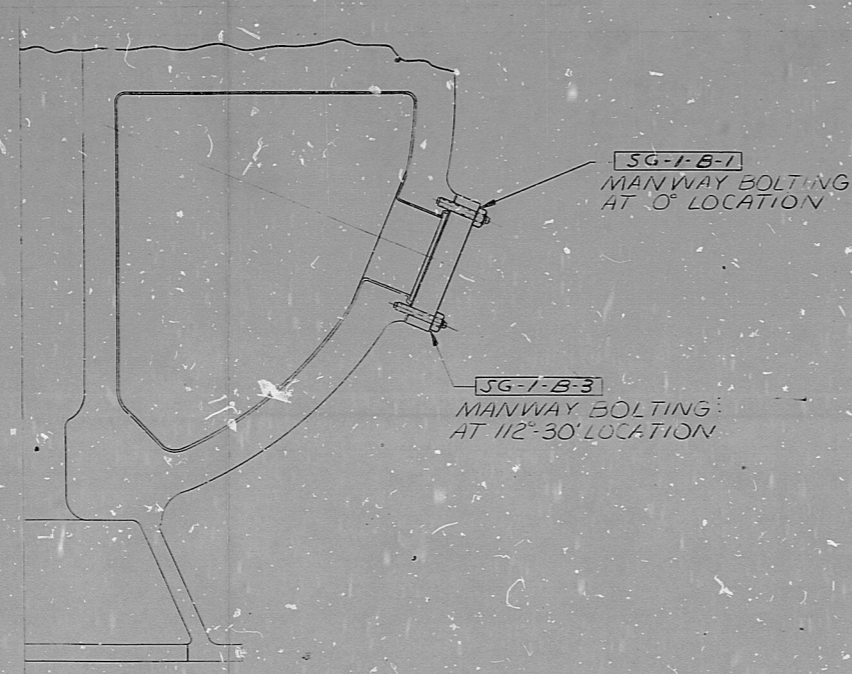

SECTION BB
SCALE: 1"=1'-0"



SECTION CC
LOWER EXTENSION RING
SCALE: NONE

*NOTE: THIS IS A CLASS 2 CATEGORY C-A WELD

REVISIONS DURING CONSTRUCTION	P.A. NO.

E-NEU-661-004

RELEASED FROM
GFR CONTROL

QA B

DATE APRIL 20 1974

REVISION 0

ZONE 1-3

25203-29527 SH 3

DO NOT SCALE D'WG.	CALC. WT.	ACT. WT.

SCALE	SCALE	SCALE

STEAM GENERATOR
WELD DESIGNATIONS
SG

E-NEU-661-004

NO.	DATE	REVISION	BY	APP.

8805230075

PDR RIDS

8805230075

