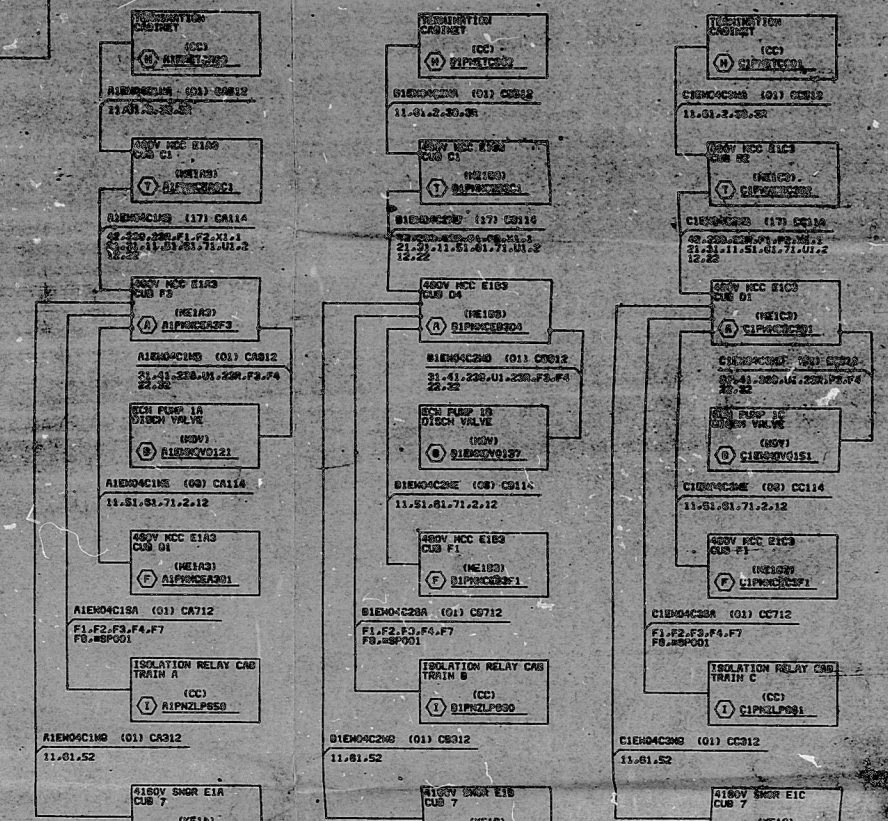
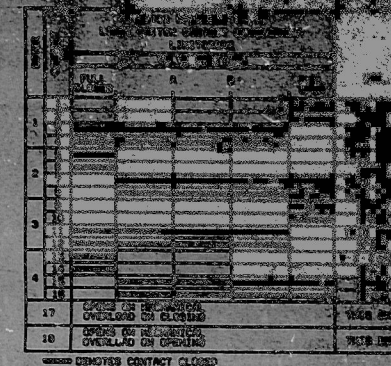
[illegible]

NUCLEAR SAFETY RELATION
ELEMENTARY DIAGRAM
ESSENTIAL COOLING WATER PUMPS
RCE MOV-0121, MOV-0137 & MOV-0151

10

[illegible]

BECHTEL ENERGY CORPORATION
HOUSTON, TEXAS
HOUSTON LIGHTING & POWER CO.
HOUSTON, TEXAS PROJECT

ELEMENTARY DIAGRAM ESSENTIAL COOLING WATER PUMPS DISCHARGE MOV-0121, MOV-0137 & MOV-0151		
MOV. 14020	MOV. 14020	MOV. 9-E-EN04-01

PDR RIDS

8701210483

