




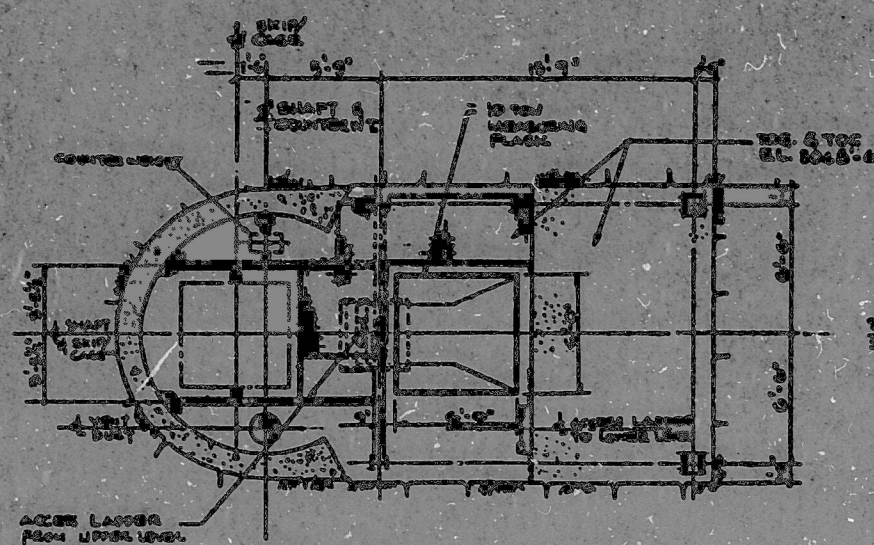


SECTION C-C  
SCALE: 1/4"=1'-0"  
FS-GA-010

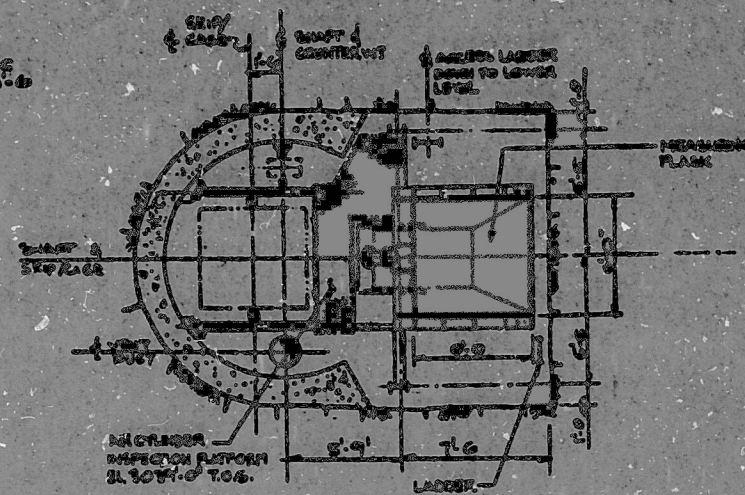


SECTION D-D  
SCALE: 1/4"=1'-0"  
FS-GA-011

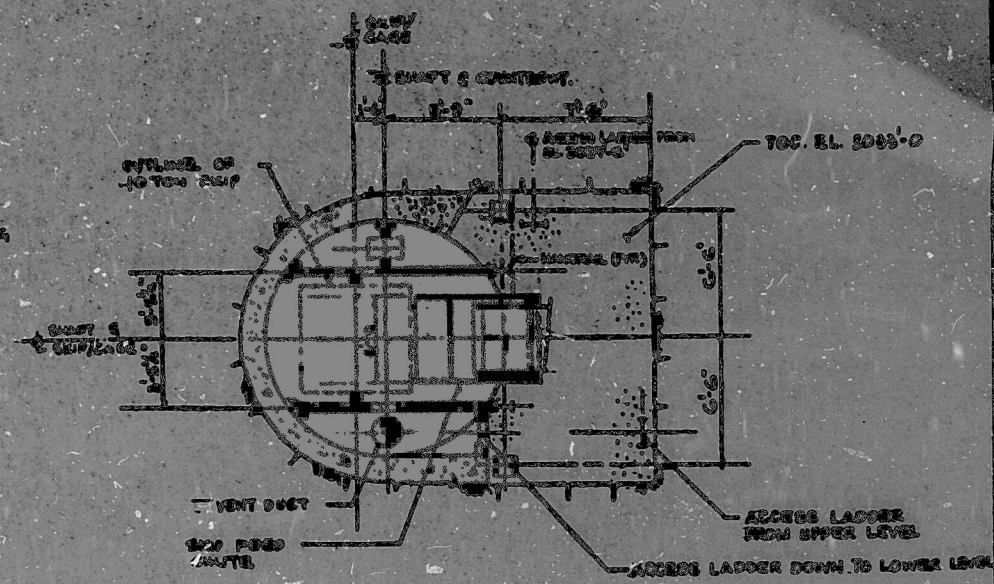


SECTION E-E  
SCALE: 1/4"=1'-0"  
FS-GA-012

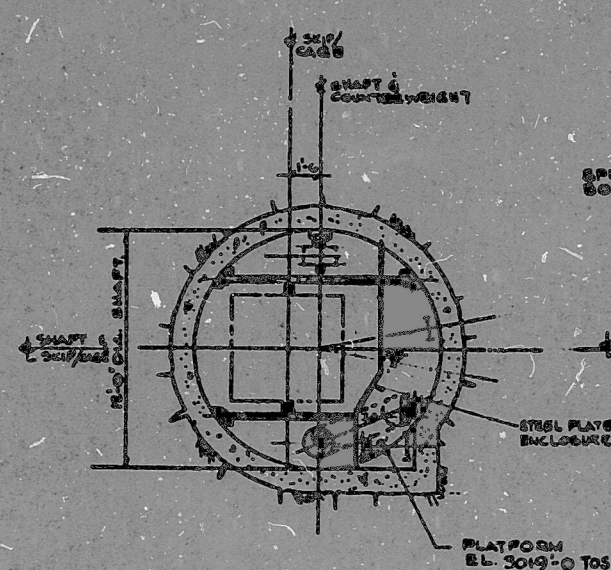

SECTION F-F  
SCALE: 1/4"=1'-0"  
FS-GA-013

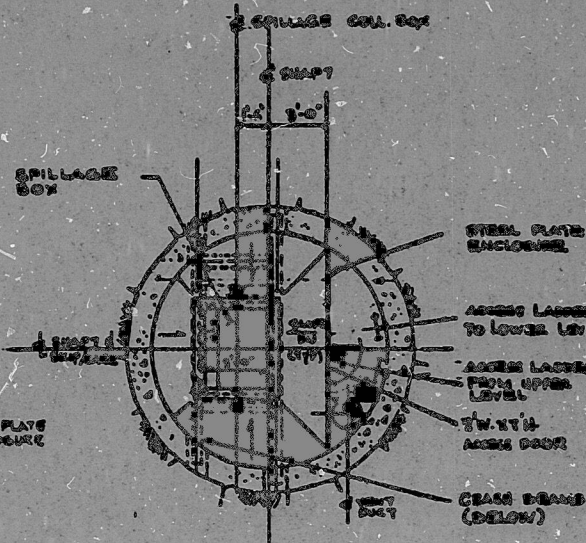

SECTION G-G  
SCALE: 1/4"=1'-0"  
FS-GA-014

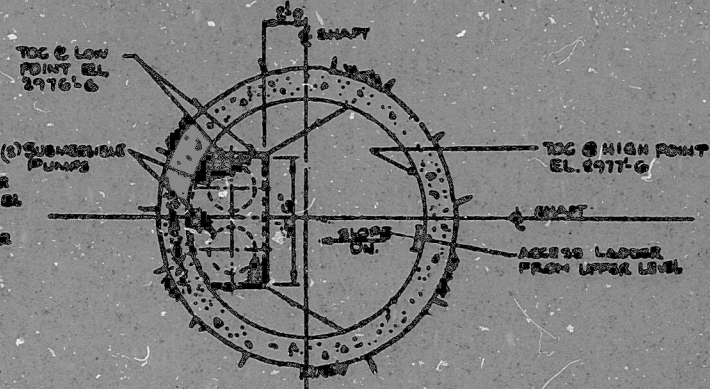

SECTION H-H  
SCALE: 1/4"=1'-0"  
FS-GA-015

REFERENCE DRAWINGS

- FS-GA-0040 ES-2 SURFACE, SHAFT COLLAR, GENERAL ARRANGEMENT - PLANS
- FS-GA-0100 ES-2 SHAFT, SHAFT CROSS SECTIONS - GENERAL ARRANGEMENT
- FS-GA-0110 ES-2 SHAFT, MTL. STATION PLAN
- FS-GA-0112 ES-2 SHAFT, MTL. SHAFT AND TAIL SHAFT - GENERAL ARRANGEMENT - PLANS
- FS-GA-0113 ES-2 SHAFT, MTL. SHAFT STATION AND TAIL SHAFT - GENERAL ARRANGEMENT - SECTIONS

IN PROGRESS  
NOT APPROVED FOR CONSTRUCTION  
DRAWING NO. A DATE PRINTED 11/1/68

| ITEM                                                                | REQ'D MATERIAL | DESCRIPTION       | DWG. NO. |
|---------------------------------------------------------------------|----------------|-------------------|----------|
| U.S. DEPARTMENT OF ENERGY                                           |                |                   |          |
| NEVADA OPERATIONS OFFICE                                            |                | LAS VEGAS, NEVADA |          |
| FENIX & SCISSON, INC.                                               |                |                   |          |
| TULSA, OKLAHOMA                                                     |                |                   |          |
| TITLE: TSW-1-ESP                                                    |                |                   |          |
| ES-2 SHAFT, MTL. SHAFT STATION AND TAIL SHAFT - GENERAL ARRANGEMENT |                |                   |          |
| DRAWING NO.                                                         |                | REV.              |          |
| 1-2-G-6-0                                                           |                | A                 |          |
| SCALE: AS NOTED                                                     |                | DATE              |          |
|                                                                     |                | SHT. OF           |          |

TI  
APERTURE  
CARD

PDR

880608 D 367

