




NOTES: 1. THE BACKGROUND USED ON THIS DRAWING IS PROVIDED FOR ORIENTATION PURPOSES ONLY.

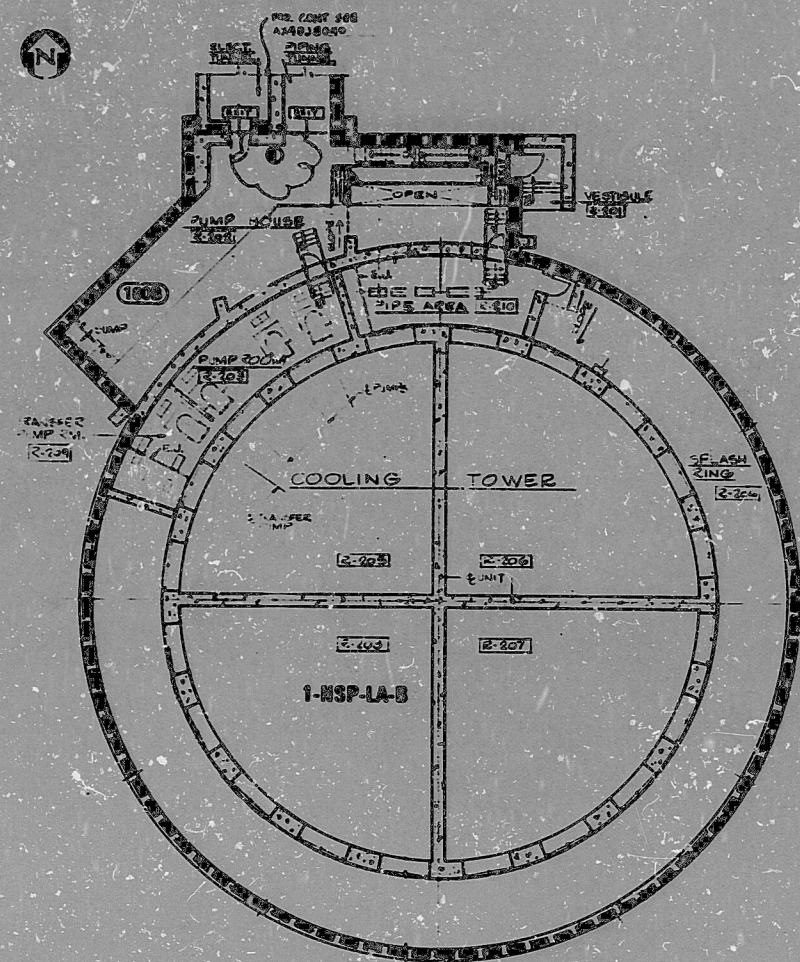

PLAN - GROUND LEVEL - TRAIN "B"

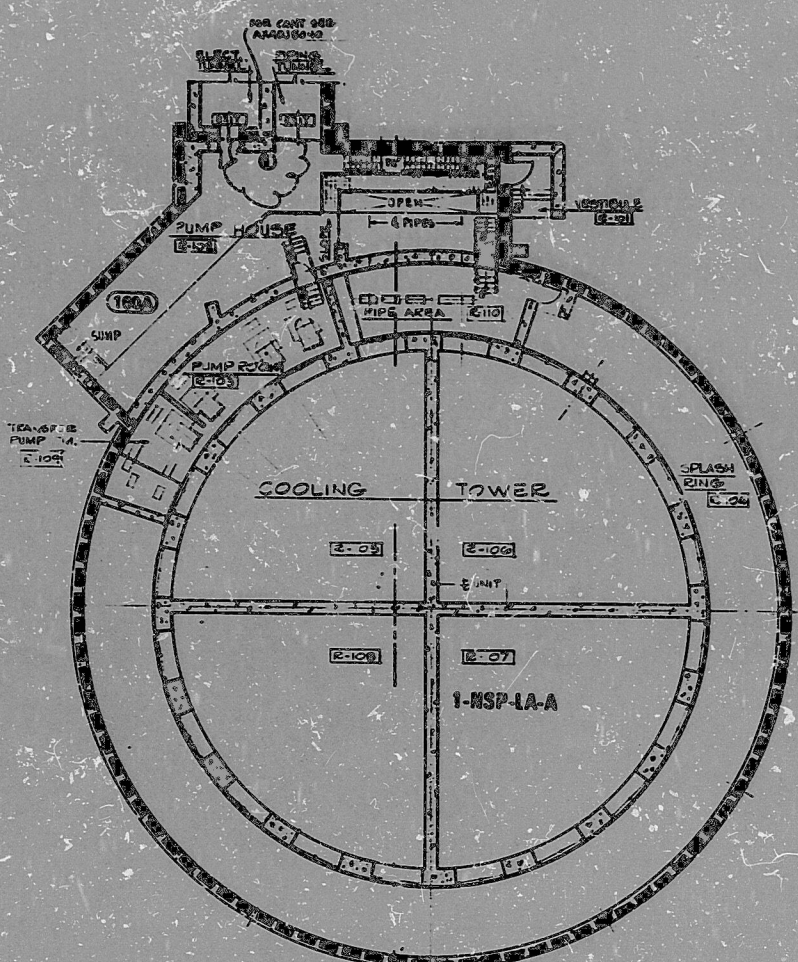

PLAN - GROUND LEVEL - TRAIN "A"

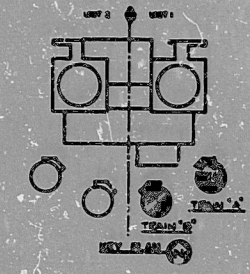

NOTES: 1. THE BACKGROUND USED ON THIS DRAWING IS PROVIDED FOR ORIENTATION PURPOSES ONLY.

- LEGEND
- 3 HR RATED FIRE AREA BOUNDARY
 - UNRATED FIRE AREA BOUNDARY
 - 3 HR RATED BOUNDARY
 - 2 HR RATED BOUNDARY
 - PRE-ACTION SPRINKLER SYSTEM
 - HALON SYSTEM
 - FIRE HOSE CABINET
 - FIRE HOSE REEL
 - PORTABLE EXTINGUISHER (DRY-CHEMICAL)
 - EXIT SIGN LOCATION
 - FIRE ALARM PULL BOX
 - KNOCK OUT PANEL
 - FIRE ZONE BOUNDARY
 - FIRE ZONE DESIGNATOR

ANSTEC APERTURE CARD

ELECTRICAL CABLE LOCATION CROSS REFERENCE		
FIRE ZONE	UNIT 1 E&C CODE	UNIT 2 E&C CODE
100A	V8	-
100B	V9	-

REVISIONS										ENG. MGR.	
NO.	DATE	DR.	CHK.	SUPV.	EGL	EGS	CHF. E.	P. E.	G. A. E.	DATE	
1	4-16-88	DL	CF		M						
2	12-27-85	HL	W. H.		M						
INCORPORATE DCN #1											
ISSUE FOR CONSTRUCTION											

BECNTEL LOS ANGELES		
GEORGIA POWER COMPANY ALVIN W. VOSTLE NUCLEAR PLANT		
FIRE AREAS NSCW PUMP HOUSE UNIT 1 PLANS & SECTIONS - TRAIN A&B		
SCALE: NONE	DRAWING NO.	REV.
JOB NO. 9510	AX4DJ8039	1

PDR RIDS

9601040050

