
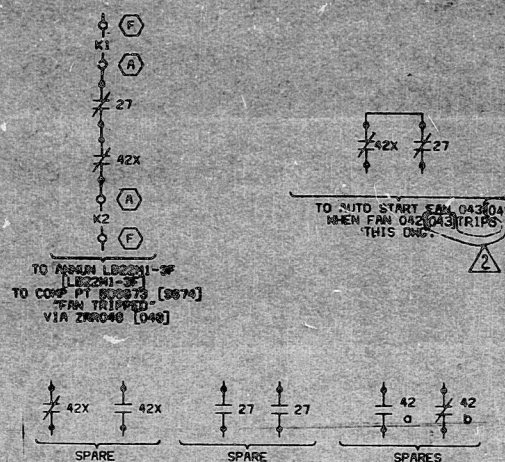
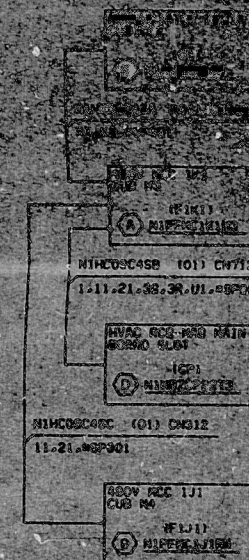
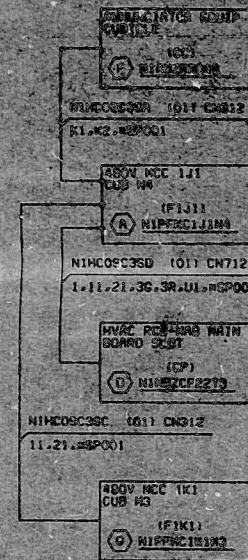


9-E-HC09-02

THIS DRAWING AND THE DESIGN IT COVERS ARE THE PROPERTY OF BECHTEL. THEY ARE NOT TO BE REPRODUCED, COPIED, OR IN ANY MANNER LOANED, AND NO PART THEREOF IS TO BE REPRODUCED, COPIED, OR IN ANY MANNER LOANED, WITHOUT THE WRITTEN PERMISSION OF BECHTEL. ANY VIOLATION OF THIS NOTICE WILL BE PROSECUTED TO THE FULL EXTENT OF THE LAW.

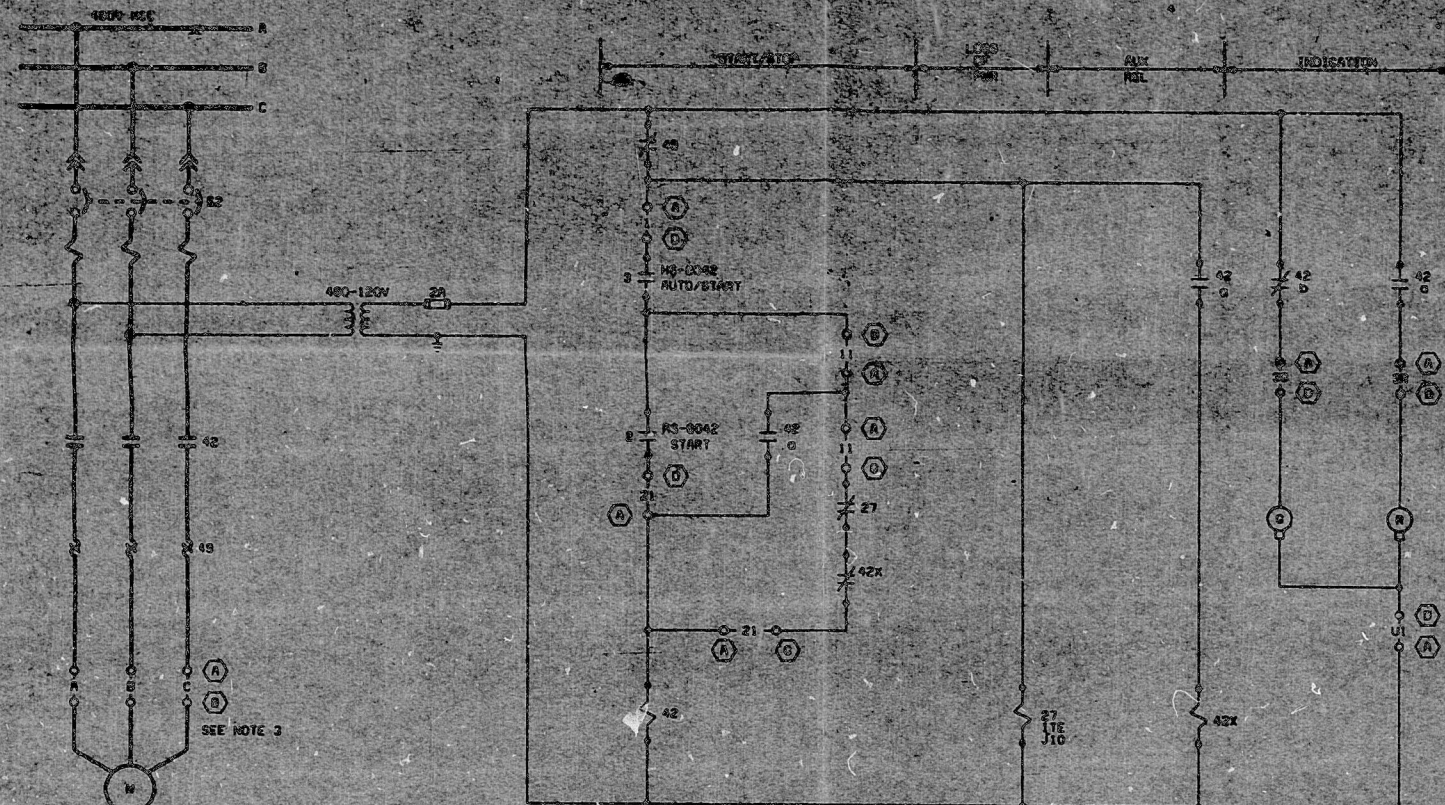

CONTACTS		POSITION	
HANDLE	NUMBER	START	STOP
1	1C 2C	1	2
2	3C 4C	3	4
3	5C 6C	5	6
4	7C 8C	7	8
5	9C 10C	9	10

- NOTES:
1. FOR LEGEND AND SYMBOLS REFER TO DRAWINGS 9-E-HC01-01 AND 9-E-HC01-02.
 2. C - DENOTES LOCATION NUMBER. FOR COMPLETE LOCATION NUMBER REFER TO CABLE BLOCK DIAGRAM SHOWN ON THIS DRAWING.
 3. CABLE NUMBERS FOR POWER CABLE ARE ASSIGNED FROM REFERENCED ONE LINE DRAWINGS.
 4. ELEMENTARY DIAGRAM SHOWN IS FOR FAN FNO42. FAN FNO43 IS SIMILAR EXCEPT AS SHOWN/NOTED ON CABLE BLOCK DIAGRAM AND IN BRACKETS []

HOUSTON OFFICE ISSUED
INFORMATION ONLY
STP 14926

NO.	DATE	REVISION	BY	CHK	GL	EGS	PE	NO.	DATE	REVISION	BY	CHK	GL	EGS	PE
1	9-2-75	1	SM	DEV	SH	S-8		2	9-2-75	2	REVISED AS NOTED				
2	9-2-75	2	SM	DEV	SH	S-8		3	9-2-75	3	REVISED AS NOTED				
3	9-2-75	3	SM	DEV	SH	S-8		4	9-2-75	4	REVISED AS NOTED				
4	9-2-75	4	SM	DEV	SH	S-8		5	9-2-75	5	REVISED AS NOTED				
5	9-2-75	5	SM	DEV	SH	S-8		6	9-2-75	6	REVISED AS NOTED				
6	9-2-75	6	SM	DEV	SH	S-8		7	9-2-75	7	REVISED AS NOTED				
7	9-2-75	7	SM	DEV	SH	S-8		8	9-2-75	8	REVISED AS NOTED				
8	9-2-75	8	SM	DEV	SH	S-8		9	9-2-75	9	REVISED AS NOTED				
9	9-2-75	9	SM	DEV	SH	S-8		10	9-2-75	10	REVISED AS NOTED				

BECHTEL ENERGY CORPORATION
HOUSTON, TEXAS
HOUSTON LIGHTING & POWER CO.
SOUTH TEXAS PROJECT

SCALE	JOB NO.	DRAWING NO.	REV.
NONE	14926	9-E-HC09-02	2

8791200063

PDR RIDS

8701220063

