


THIS DRAWING AND THE DESIGN IT COVERS ARE THE PROPERTY OF BENTON. THEY ARE HEREBY LOANED AND ON THE BORROWER'S PURCHASE AGREEMENT THAT THEY WILL NOT BE REPRODUCED, COPIED, OR
REPRODUCED, COPIED, OR USED IN ANY MANNER WITHOUT THE WRITTEN CONSENT GIVEN BY THE LENDER TO THE BORROWER.

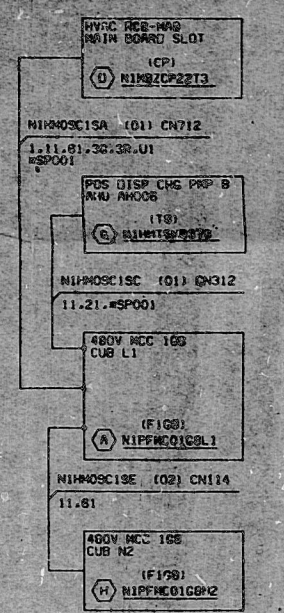

CABLE BLOCK DIAGRAM 1
SCHEME N1HMA09C1
M.A.B. HVAC PDS DISPL CHG
PUMP CUB COOLER AHU
(N1HMAH006)

- NOTES:
1. FOR LEGEND AND SYMBOLS REFER TO DRAWINGS 9-E-NZ01-01 AND 9-E-NZ01-02.
 2. ○ - DENOTES LOCATION NUMBER, FOR COMPLETE LOCATION NUMBER REFER TO CABLE BLOCK DIAGRAMS SHOWN ON THIS DRAWING.
 3. CABLE NUMBERS FOR POWER CABLE ARE ASSIGNED FROM REFERENCED CMC LINE DRAWINGS
 4. THIS DRAWING SUPERSEDES BAR DRAWING NOS. 4-V-10-1-E-5366 & 4-V-10-1-E-7665.

HOUSTON OFFICE ISSUED
INFORMATION ONLY
STP 14926

SPARES

SPARES

SPARES

POSITIVE DISPLACEMENT
PP SUPPLEMENTARY
COOLER FAN

AUTO

STOP START
PULL TO
TO LOCK

SPRING RETURN
TO AUTO
GE TYPE
SEM

HS-9414

CONTACTS		POSITION			
HANDLE END	NUMBER	START AUTO	STOP	PULL TO LOCK	
1 1C 2C	2	1			X
3 3C 4C	4	3	X		
5 5C 6C	6	5	X		

X - DENOTES CONTACT CLOSED



BECHTEL ENERGY CORPORATION
HOUSTON, TEXAS

HOUSTON LIGHTING & POWER CO.
SOUTH TEXAS PROJECT

ELEMENTARY DIAGRAM
MAB HVAC
POS DISPL CHG PUMP CUB
COOLER AHU AH06

SCALE	JOB NO	DRAWING NO.	REV
NONE	14828	9-E-HM09-0	3

AD

87DL270067

PDR RIDS

8701270067

