


DRAWING NUMBER NM81-798-E4
 CHECKED BY JIC
 APPROVED BY JIC
 DATE 2-5-82

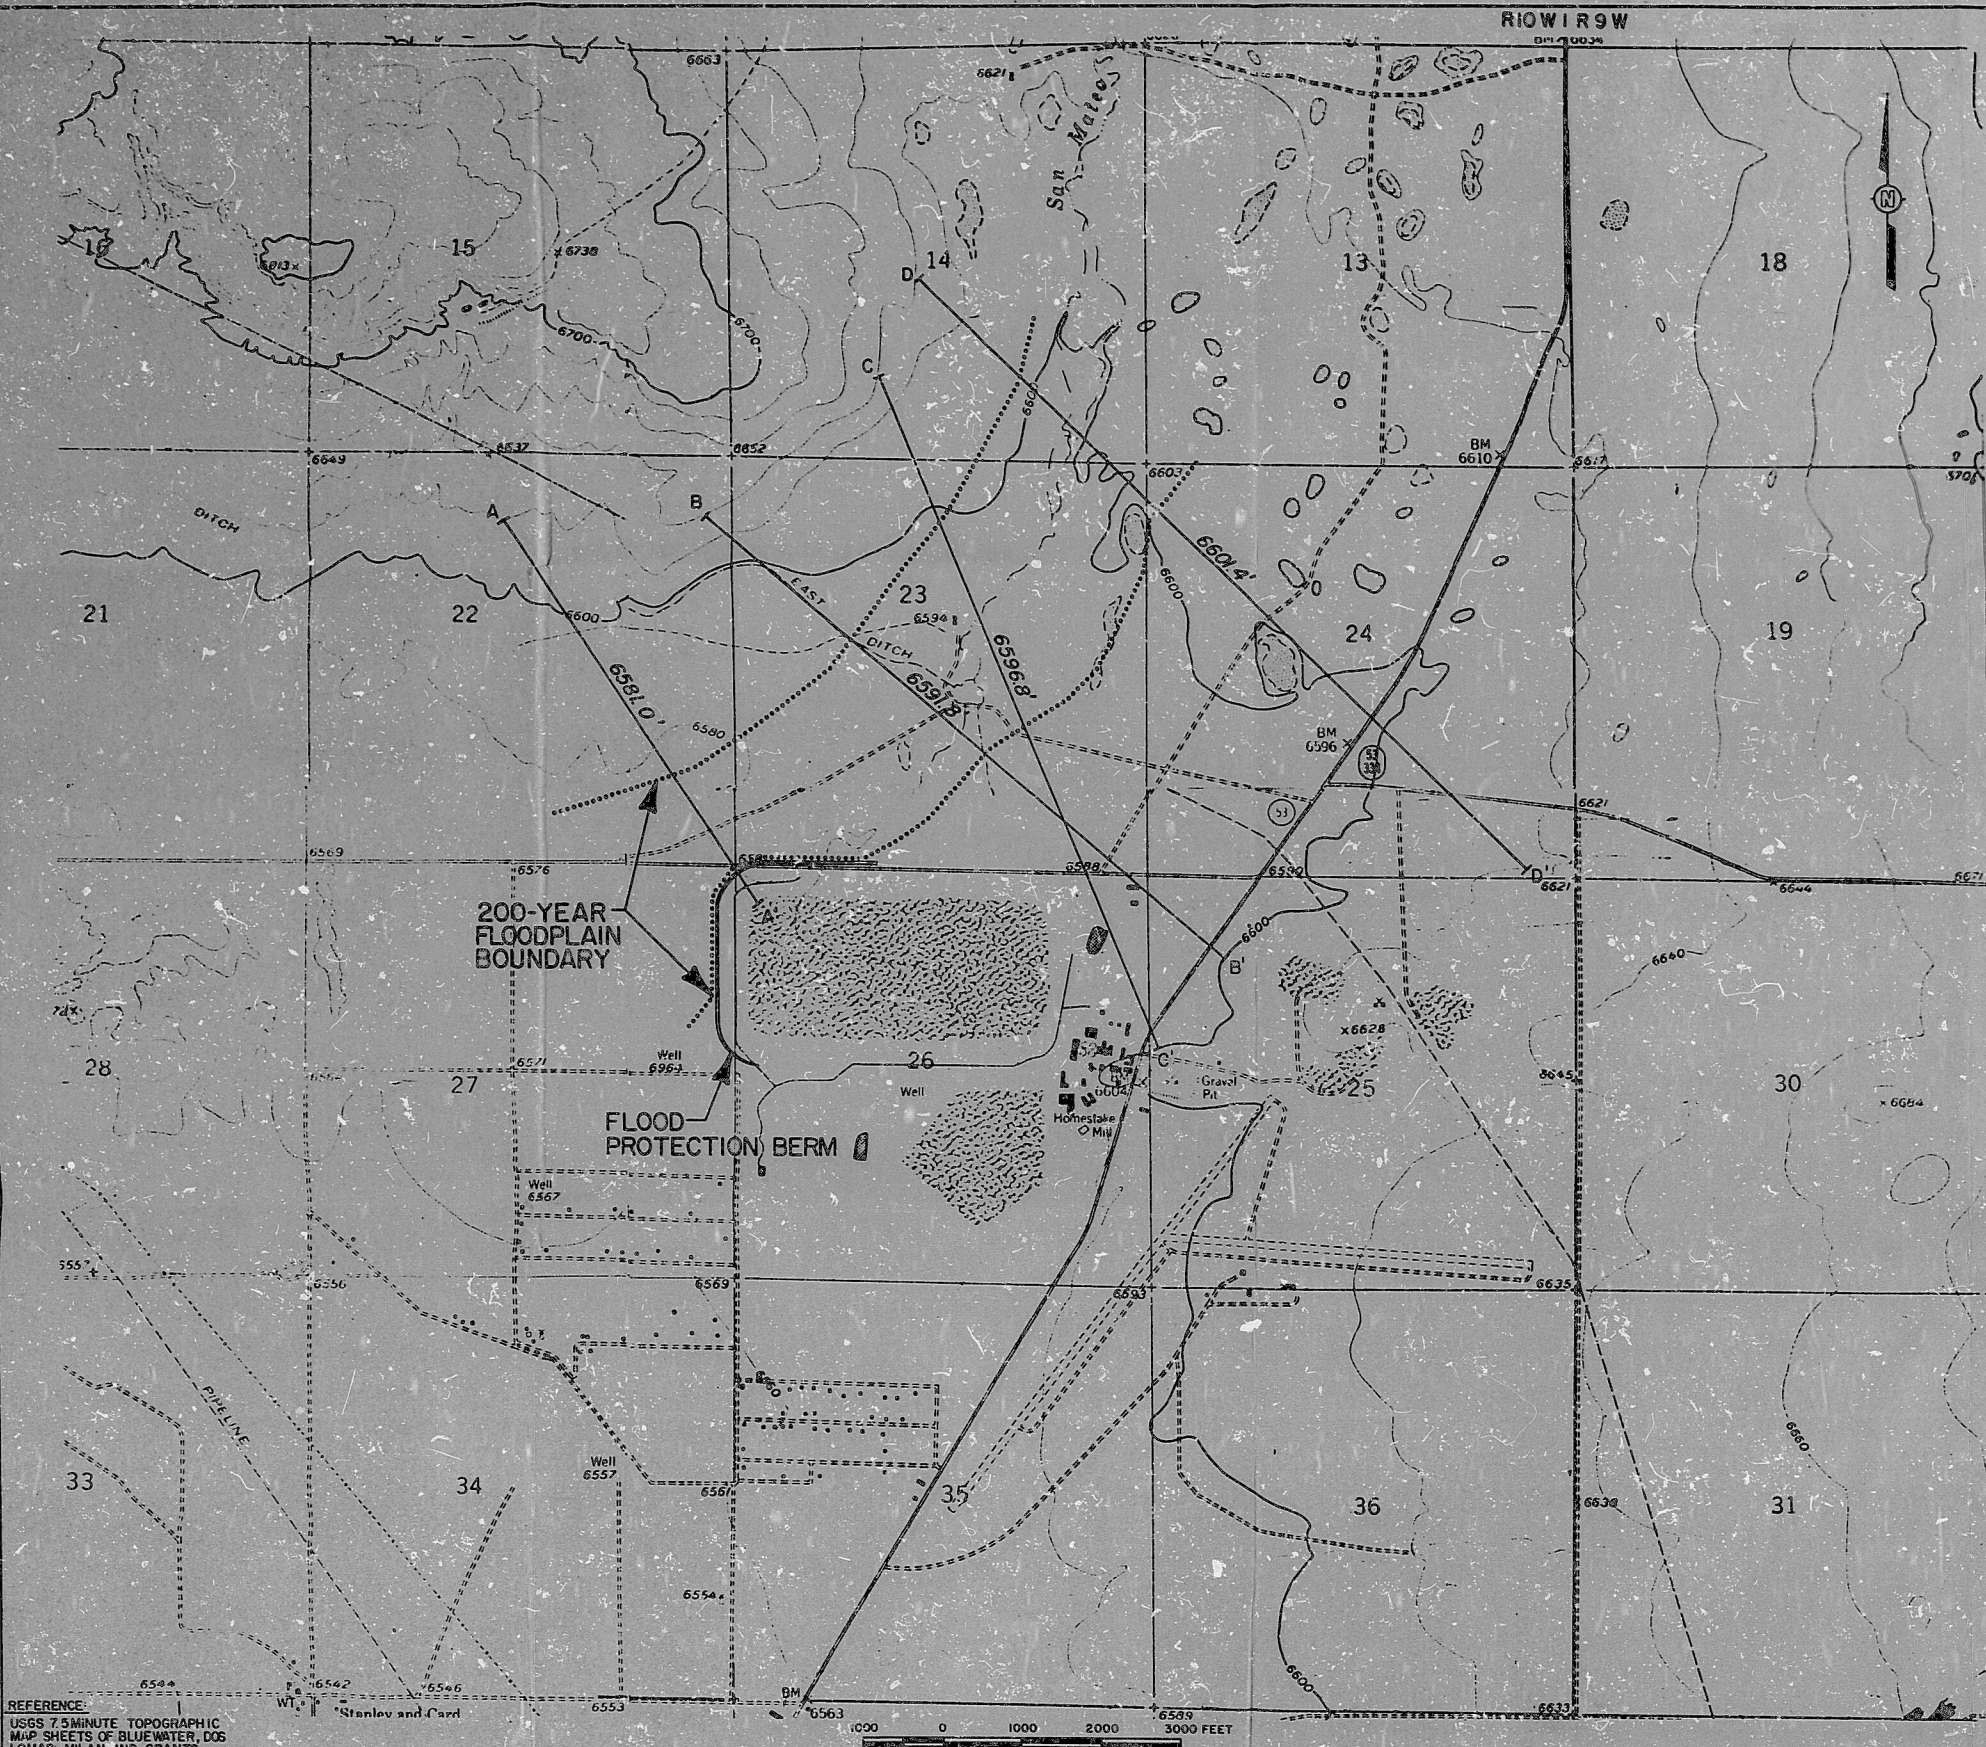

LEGEND:
 DRAINAGE CROSS SECTION WITH FLOOD WATER SURFACE ELEVATION

9602070299

ANSTEC APERTURE CARD

FIGURE C9-8

200-YEAR FLOODPLAIN
 SAN MATEO DRAINAGE NEAR
 HMC MILL SITE

PREPARED FOR
 HOMESTAKE MINING COMPANY
 GRANTS, NEW MEXICO

D'APPOLONIA

REFERENCE:
 USGS 7.5 MINUTE TOPOGRAPHIC
 MAP SHEETS OF BLUEWATER, DOG
 LOMAS, MILAN AND GRANTS
 NEW MEXICO. SCALE 1:24,000.

SCALE
 0 1000 2000 3000 FEET

9602070299

PDR RIDS

9602070299

