


DRAWING RM78-802-E 5

DRAWN BY
2-23-79
CHECKED BY
2-23-79
APPROVED BY

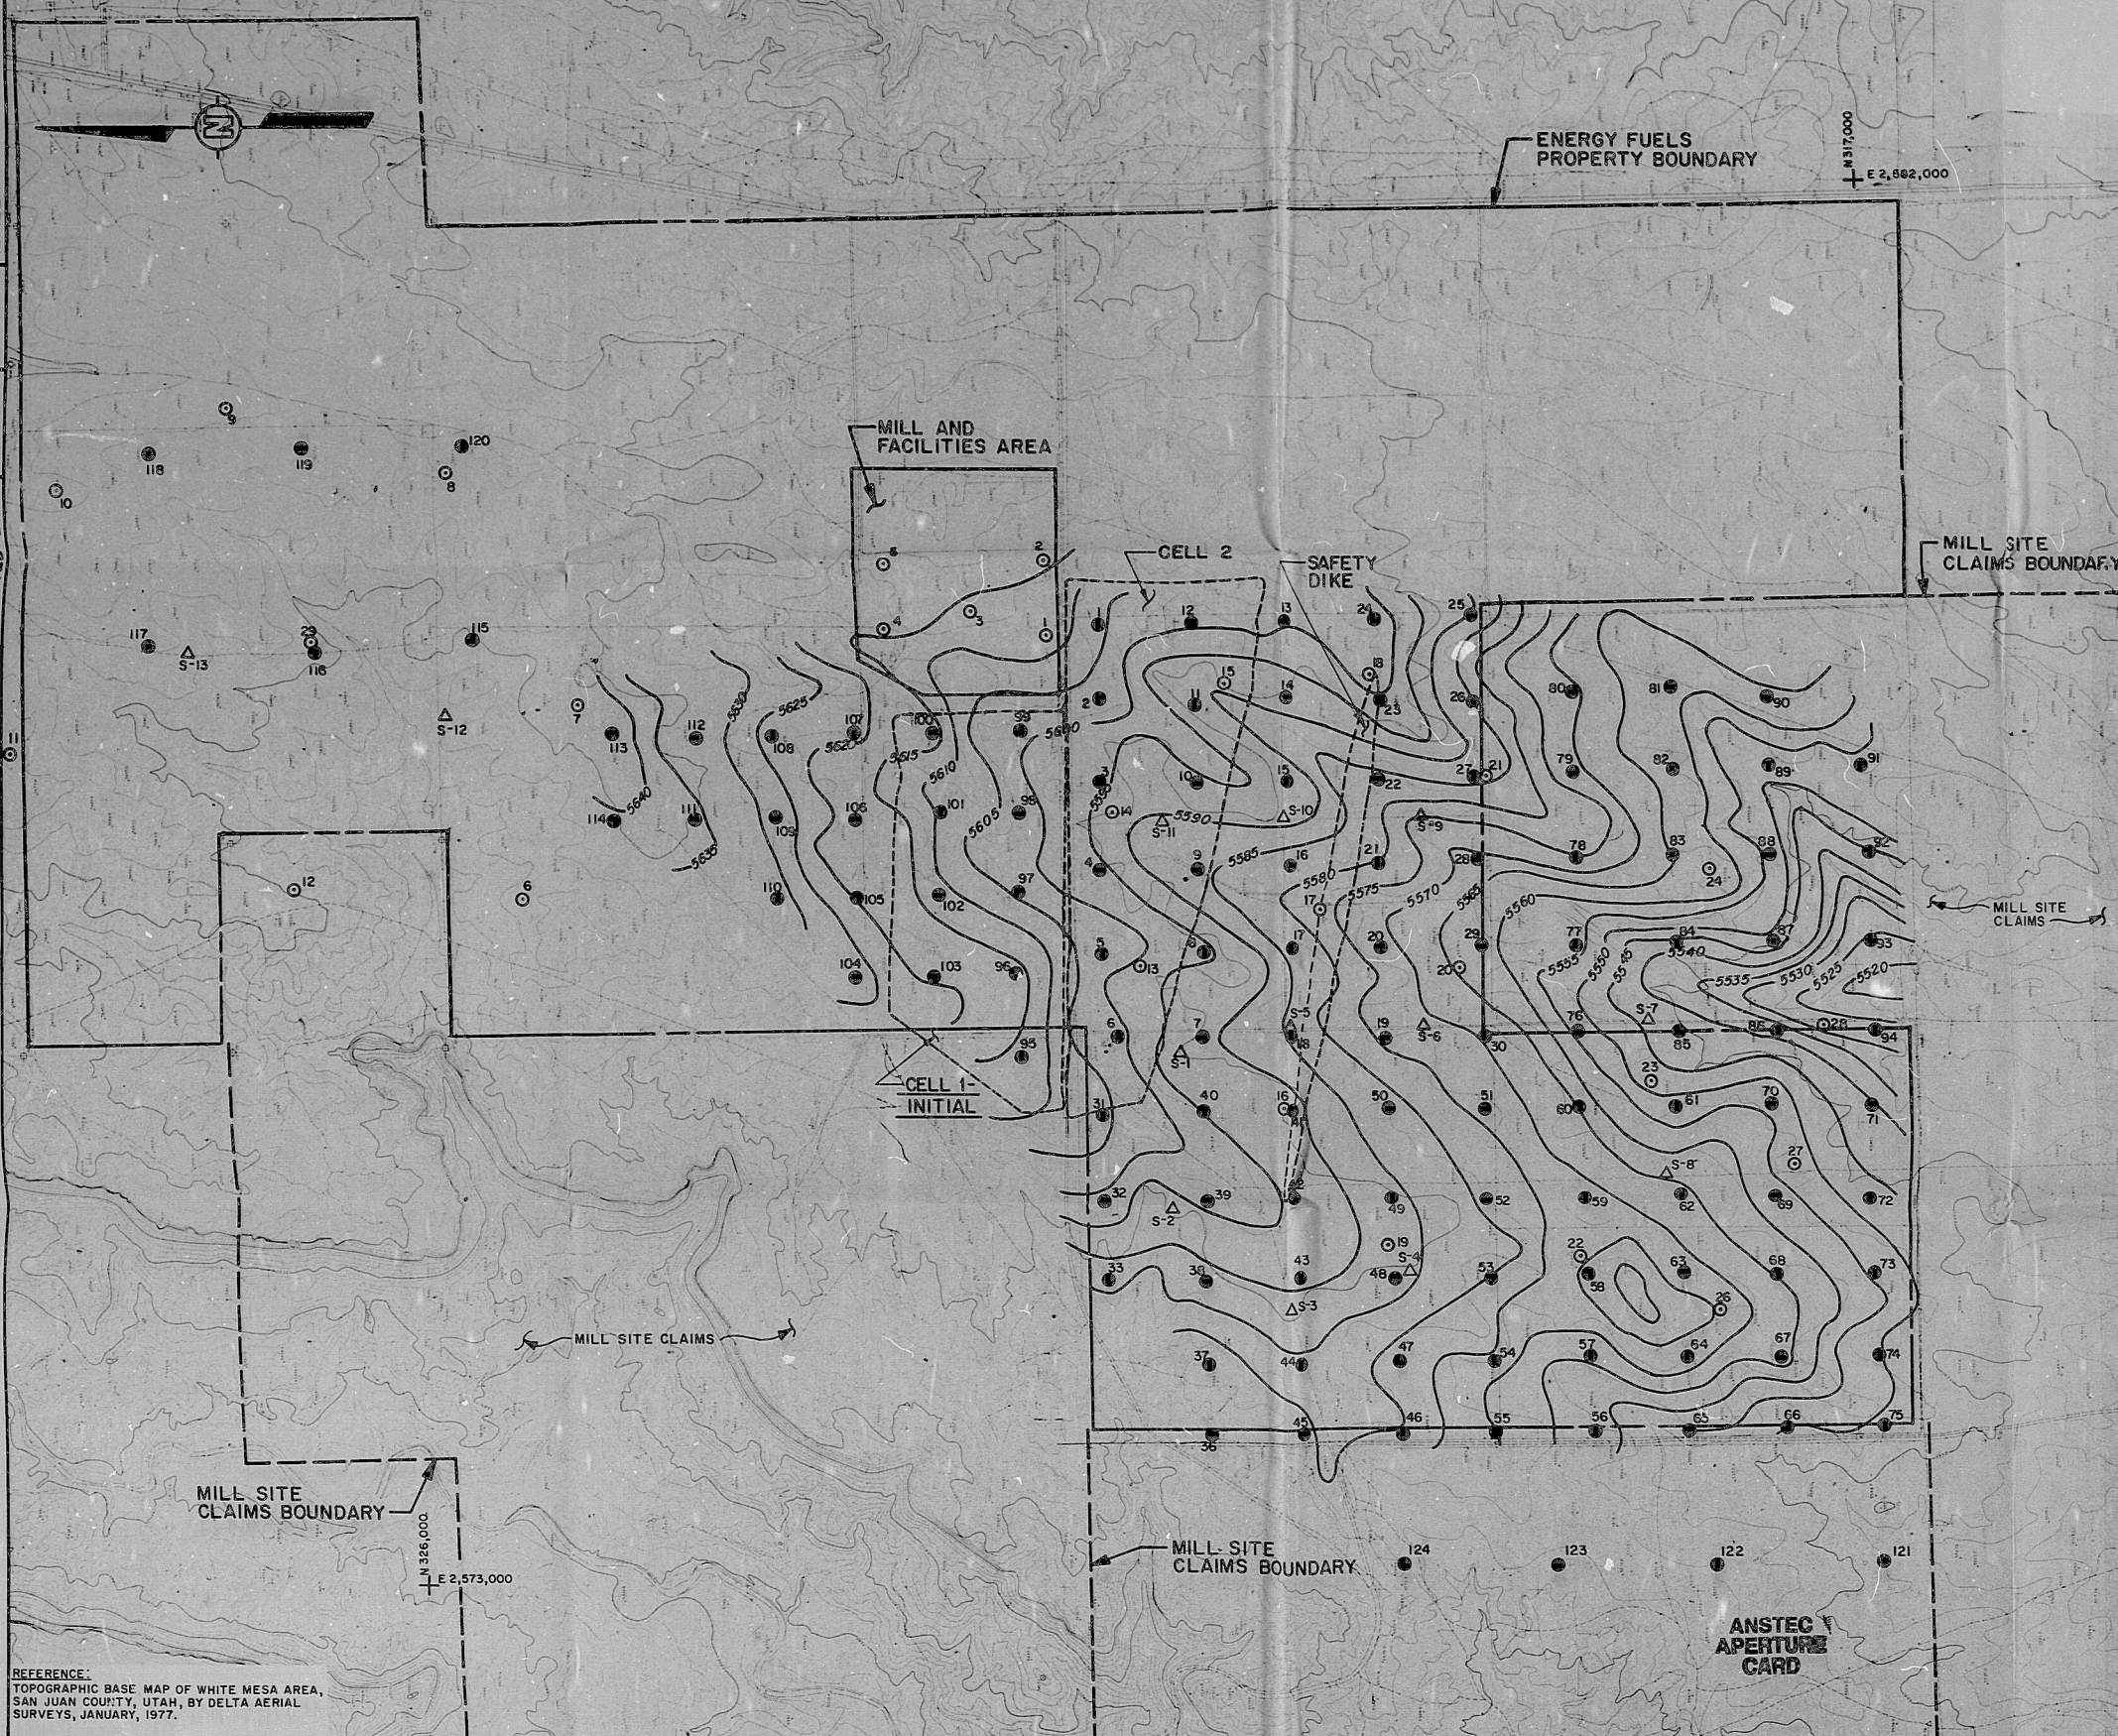

LEGEND:

5535 - APPROXIMATE ELEVATION
ON TOP OF BEDROCK.

● - BORINGS BY CHEN AND
ASSOCIATES, INC., JULY 1978,
JANUARY 1979.

○ - BORINGS BY DAMES AND MOORE,
JANUARY 1978.

△ - SEISMIC SURVEY LOCATIONS BY
NIELSON'S INC., APRIL 1978.

SCALE
500 0 500 1000 FEET
CONTOUR INTERVAL - 10 FEET

FOR CONCEPTUAL REVIEW ONLY
—NOT FOR CONSTRUCTION—
MARCH 30, 1979

SHEET 3 OF 15

APPROXIMATE TOP
OF BEDROCK

PREPARED FOR

ENERGY FUELS NUCLEAR, INC.
DENVER, COLORADO

D'APPOLONIA

9706300092

9706300092

PDR RIDS

9706300092

