



TEST DEVICE DETAILS


FT-1 FOR POTENTIAL TD'S

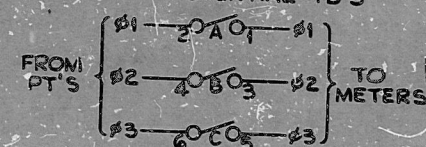


FT-1 FOR CURRENT TD'S

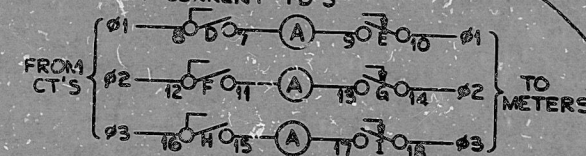


PK-2 FOR POTENTIAL TD'S (SHOWN WITHOUT COVER)

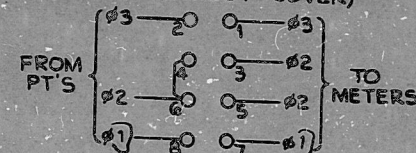


PK-2 FOR CURRENT TD'S (SHOWN WITHOUT COVER)

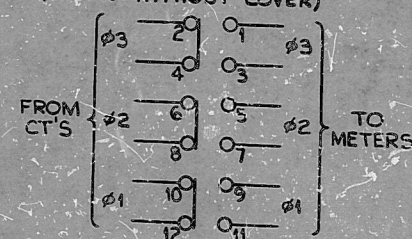


PK-2 FOR CURRENT TD'S (SHOWN WITHOUT COVER)

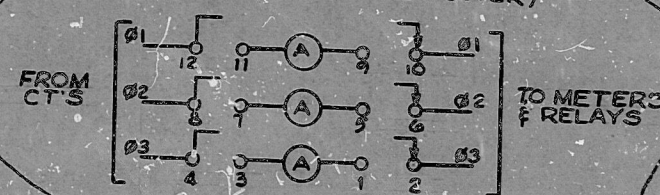

DETAIL FOR ITE J13 RELAY

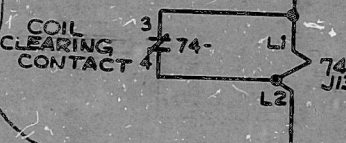

PK-2 FOR CURRENT TD'S (SHOWN WITHOUT COVER)

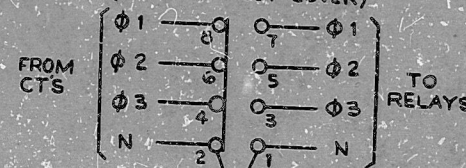

TI
APERTURE
CARD

INSTRUCTION DRAWING
GENERAL NOTES SPECIAL SYM & ABBR
NINE MILE POINT NUCLEAR STATION-UNIT 2
NIAGARA MOHAWK POWER CORPORATION
STEVEN & WILSON ENGINEERING CORPORATION

12177-ESK-2J SH 2
OF 2

PDR RIDS

8601090274

