
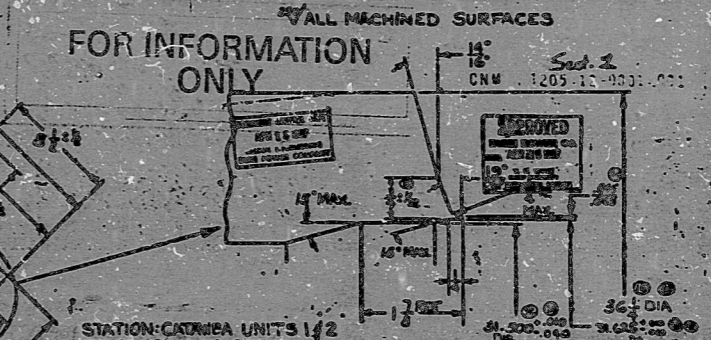


ATWOOD & BERRILL CO. INC.  
SERVICES DIVISION  
1300 S. W. 10TH AVE.  
MIAMI, FLORIDA 33135  
TEL: 305-857-1000

ATWOOD & BERRILL CO. INC.  
SERVICES DIVISION  
1300 S. W. 10TH AVE.  
MIAMI, FLORIDA 33135  
TEL: 305-857-1000

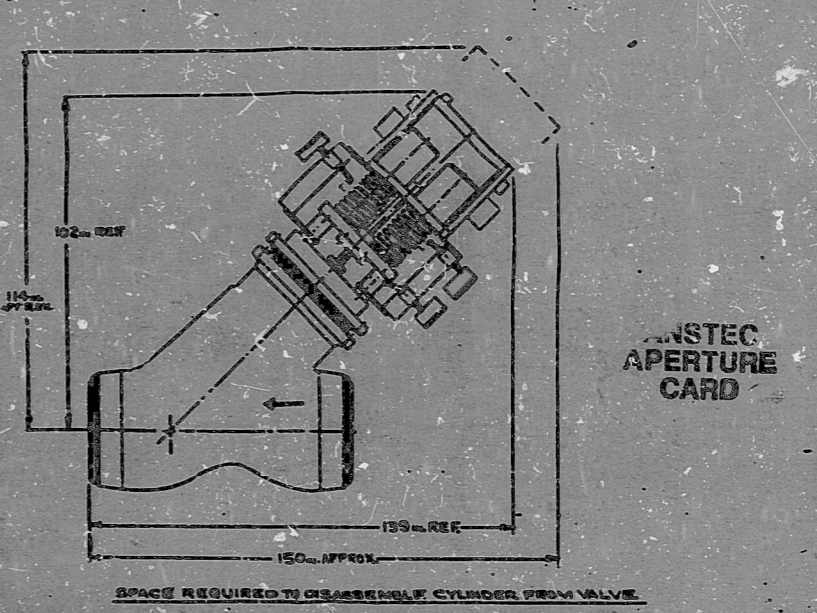

STATION: CATWEMA UNITS 1/2  
DP CU. ITEM NO 1205.12  
MPSCO ORDER NO A73413

THIS PRINT CERTIFIED CORRECT FOR YOUR ORDER:  
**A-73413**  
WHEN WRITING OR ORDERING THIS EQUIPMENT, REFER TO:  
**13000-01**

THE PRINT IS THE PROPERTY OF A CONTING PROPRIETARY INFORMATION OF ATWOOD & BERRILL CO. AND IS TO BE USED FOR PURPOSES ONLY AND NOT BE REPRODUCED OR COPIED IN ANY MANNER WITHOUT THE EXPRESS PERMISSION OF ATWOOD & BERRILL CO. IS NOT PERMITTED.

**NUCLEAR SAFETY RELATED**

11	ADDED FT. 20
10	REVISED MECH. SCHEMATIC
9	REVISED PARTS LIST
8	REVISED VALVE ASSEMBLY
7	REVISED VALVE ASSEMBLY
6	REVISED VALVE ASSEMBLY
5	REVISED VALVE ASSEMBLY
4	REVISED VALVE ASSEMBLY
3	REVISED VALVE ASSEMBLY
2	REVISED VALVE ASSEMBLY
1	REVISED VALVE ASSEMBLY

**CAUTION**  
DO NOT LIFT ENTIRE VALVE

SHEET 1 OF 1  
**13000-01-H**

REV. 13 MADE PER VANCE-0941  
D-14 ADDED SPRING NOTE FOR VANCE-0941  
DATE: 10/1/71  
BY: [Signature]

ATWOOD & BERRILL CO.  
13000-01-H  
21475-7

\*9602230050

PDR BIDS

9603040258

