


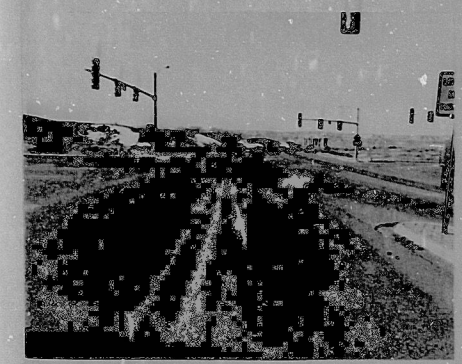


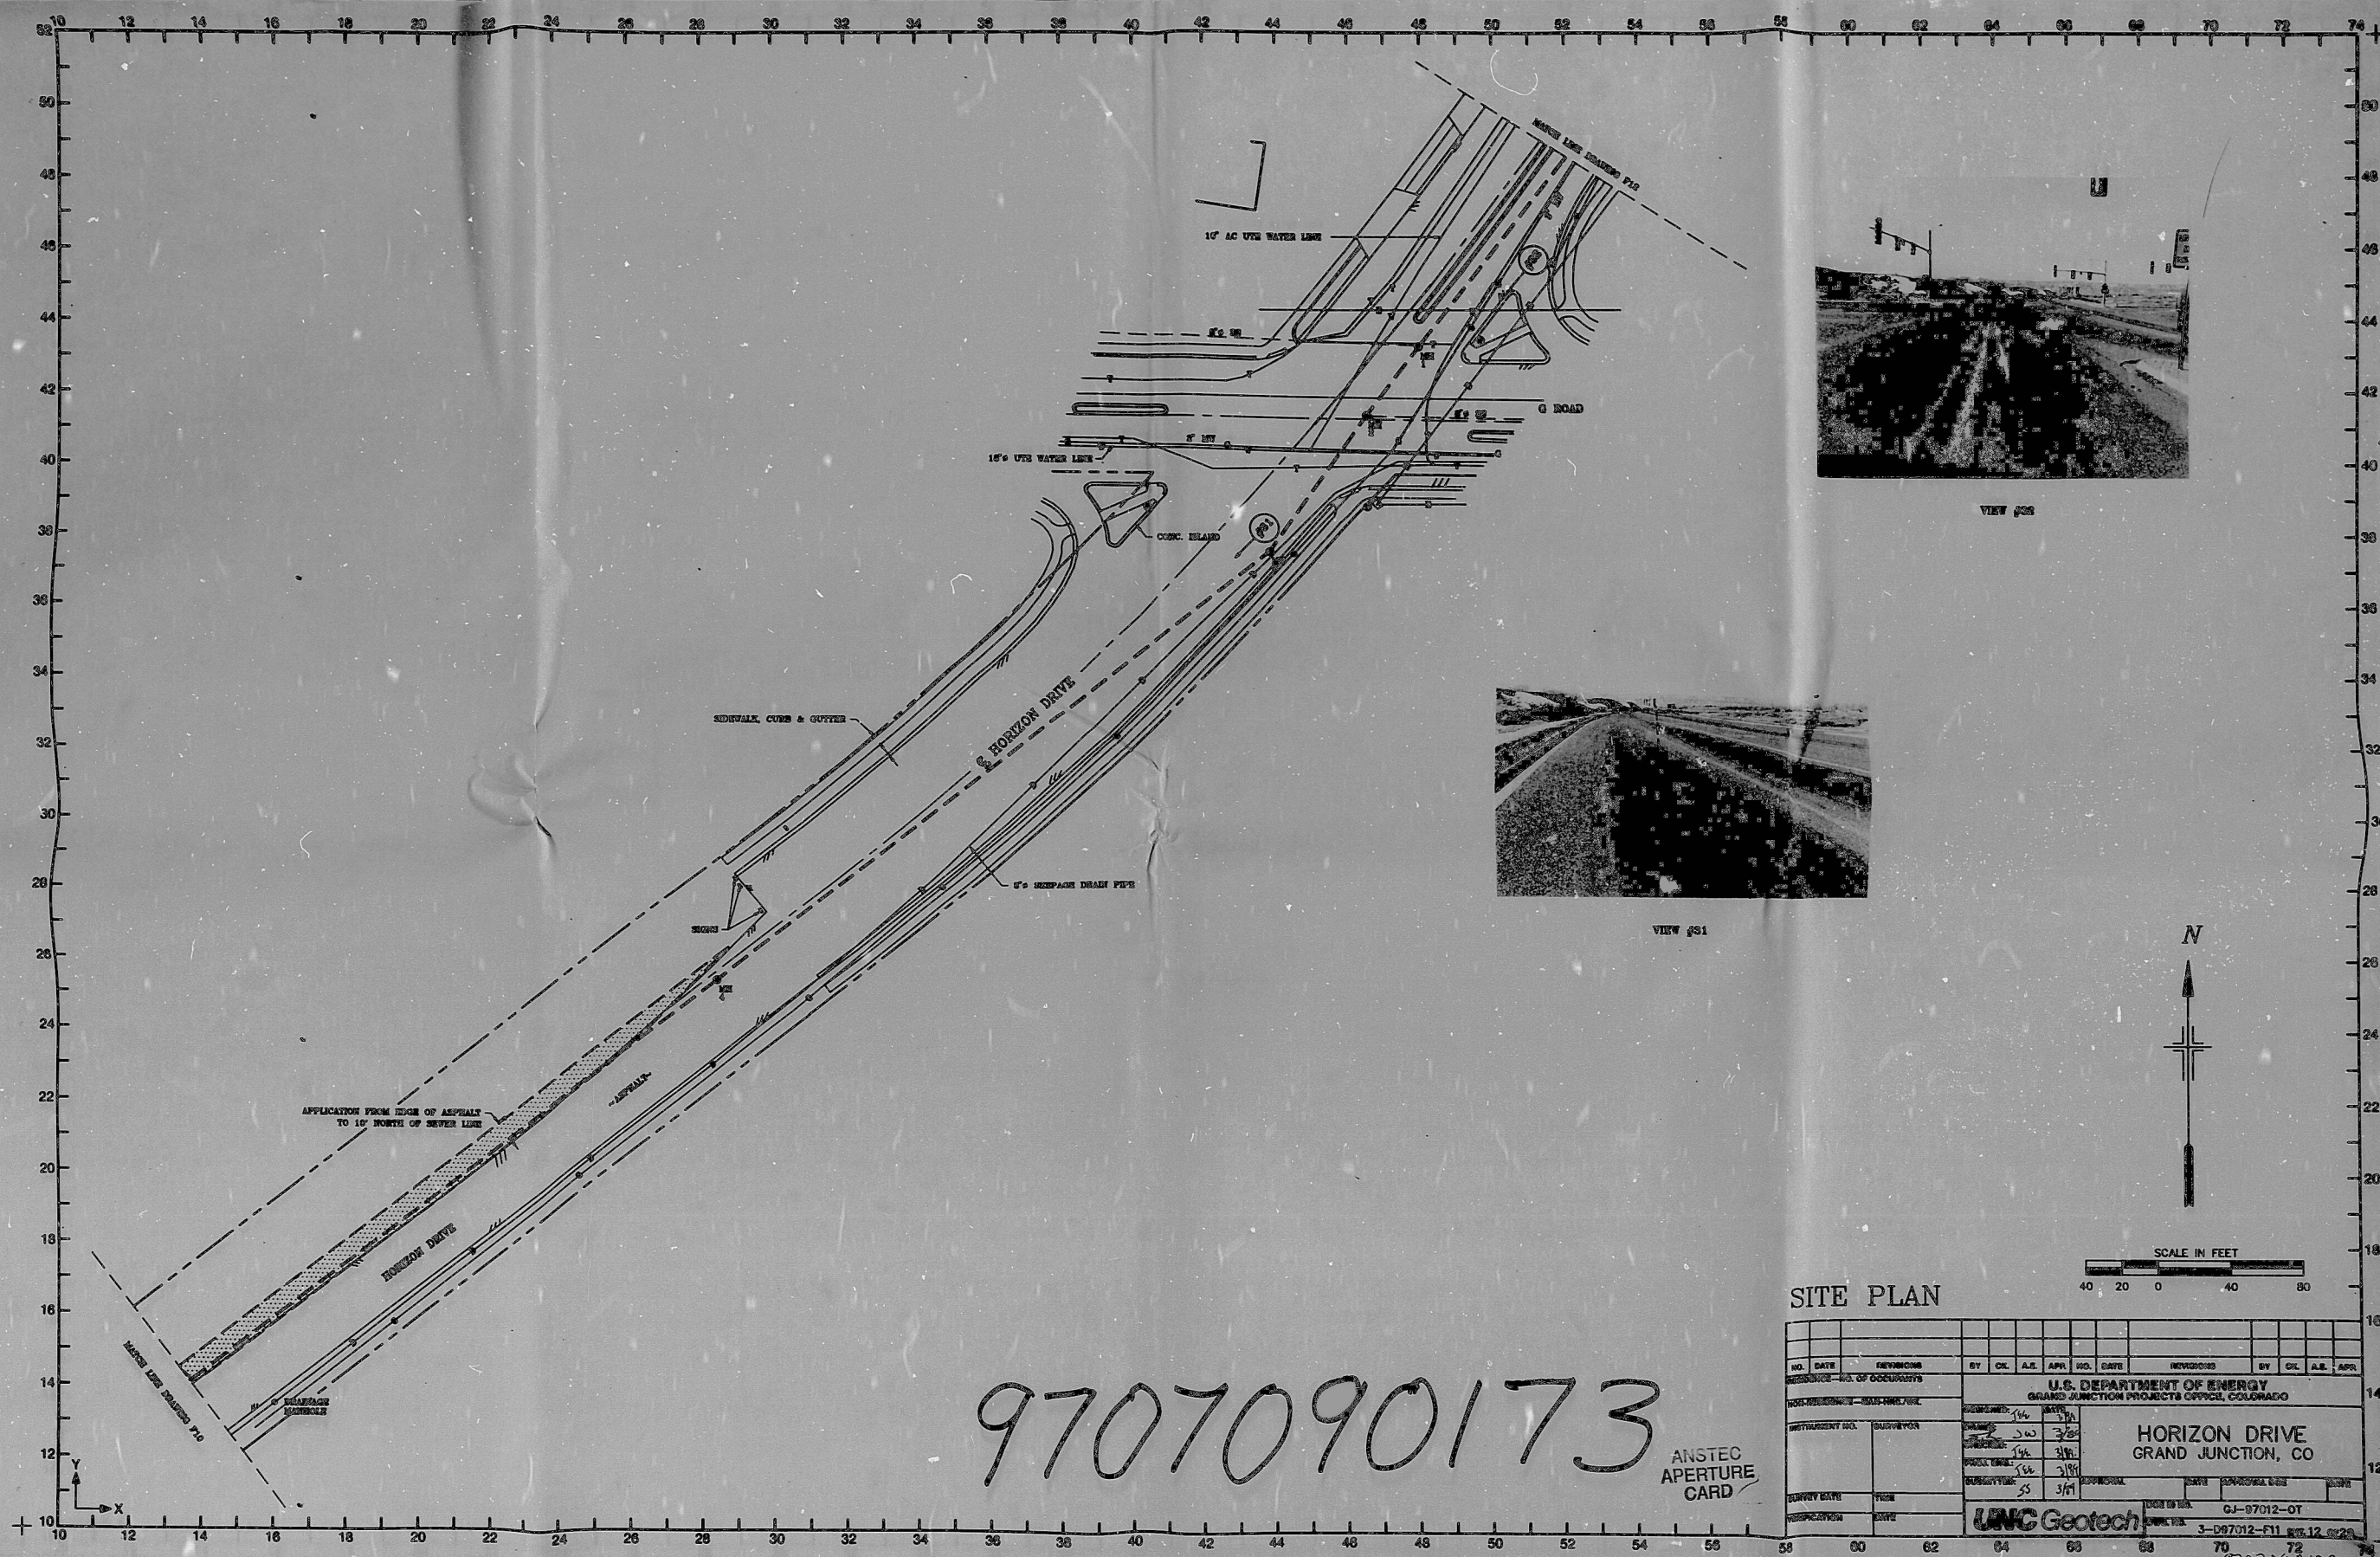


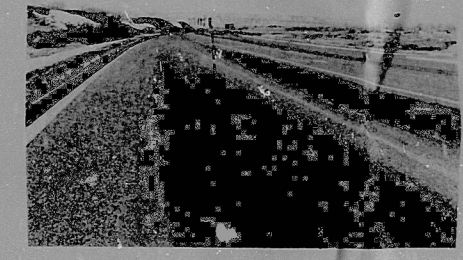

VIEW #31

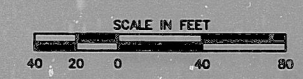

SITE PLAN

9707090173

ANSTEC
APERTURE
CARD

NO. DATE		KEYWORDS		BY	CL	A.S.	APR	NO.	DATE	REVISIONS	BY	CL	A.S.	APR
U.S. DEPARTMENT OF ENERGY GRAND JUNCTION PROJECTS OFFICE, COLORADO														

9707090173

PDR RIDS

9707090173

