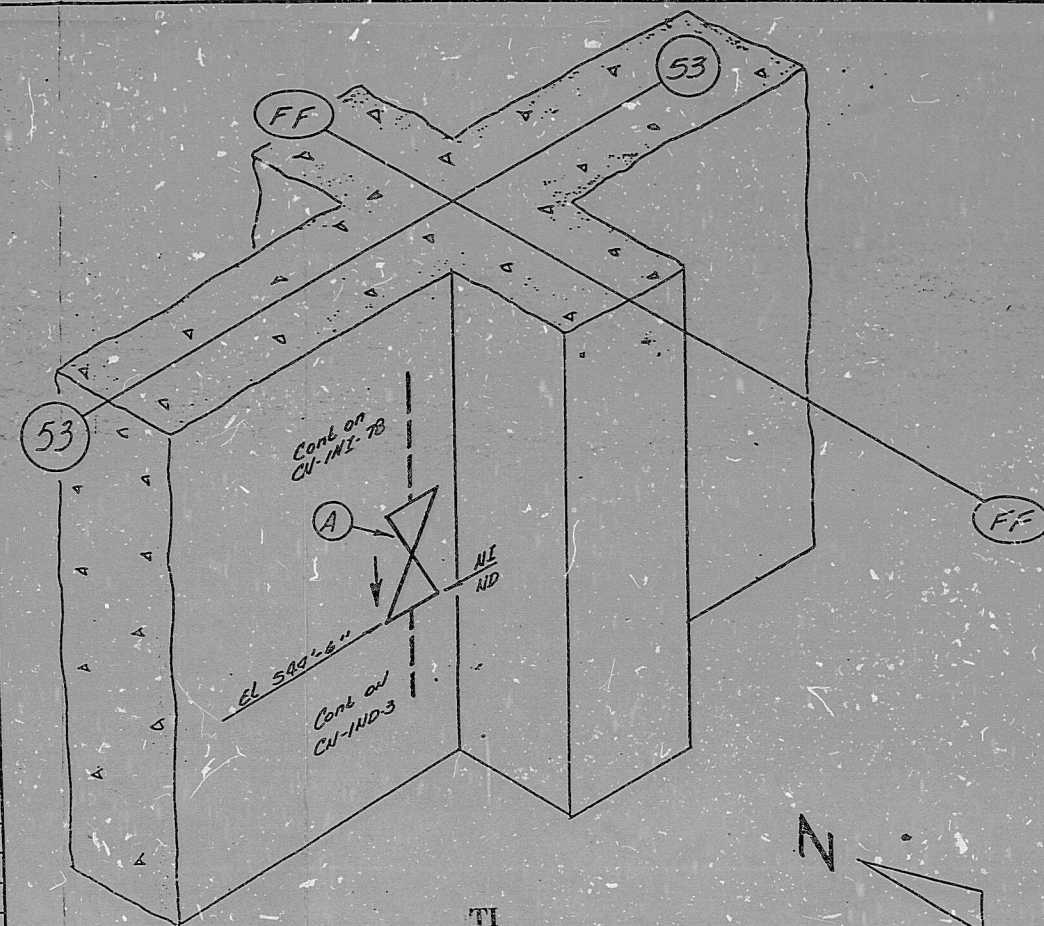


AO
VERIFIED
SYSND

[illegible]

TI
APERTURE
CARD - "FOR INFORMATION ONLY"
UNCONTROLLED COPY
NOT FOR CONSTRUCTION

NOTES:

1. ALL WELD NUMBERS SHALL BE PRECEDED BY INTB2

2. LAST WELD NO. 0

3. REF. LAYOUT DWG. CN-1492-INTB

4. REF. FLOW DWG. CN-1562-1.3 (C-5)

					NUCLEAR - SAFETY RELATED	IT'S ✓	NO
					DUKE POWER COMPANY CATAWBA NUCLEAR STATION		
					TITLE	SAFETY INJECTION SYSTEM TO RHR PUMP "A" TRIN A "	
					SYS.	AJS LINE NO. 21	DURE CLASS B
					PIPING SPEC.	PS. 6012	
0	Rel For Construc.	CN1- 11-47-77	SPR- 87-77	Jw BS-23-77	LOCATION	AUT. ELOG	1-S SEC 2
NO.	REVISION	DRAWN DATE	CHECKED DATE	METCH. DATE	DWG. NO.	CN1-AU-I-82	REV. NO. 0

PDR RIDS

8808220253

