


NO.	DATE	DESCRIPTION

AO
VERIFIED
SYS. 2/17/68
10/17, 2/1/68

BILL OF MATERIALS									
ITEM NO.	QTY	UNIT	DESCRIPTION	GRADE	SIZE	NO.	REV.	DATE	BY
A	44	B	PIPE (SCH 40)	SAE	2"				
B	1	B	PIPE (SCH 40)		3"				
C	7	B	PIPE (SCH 40)		2"				
D	0	B	PIPE (SCH 40)		2"				
E	2	B	PIPE (SCH 40)		2"				
F	0	B	PIPE (SCH 40)		2"				
G	1	A	SS		2"				
H	1	A	SS		2"				

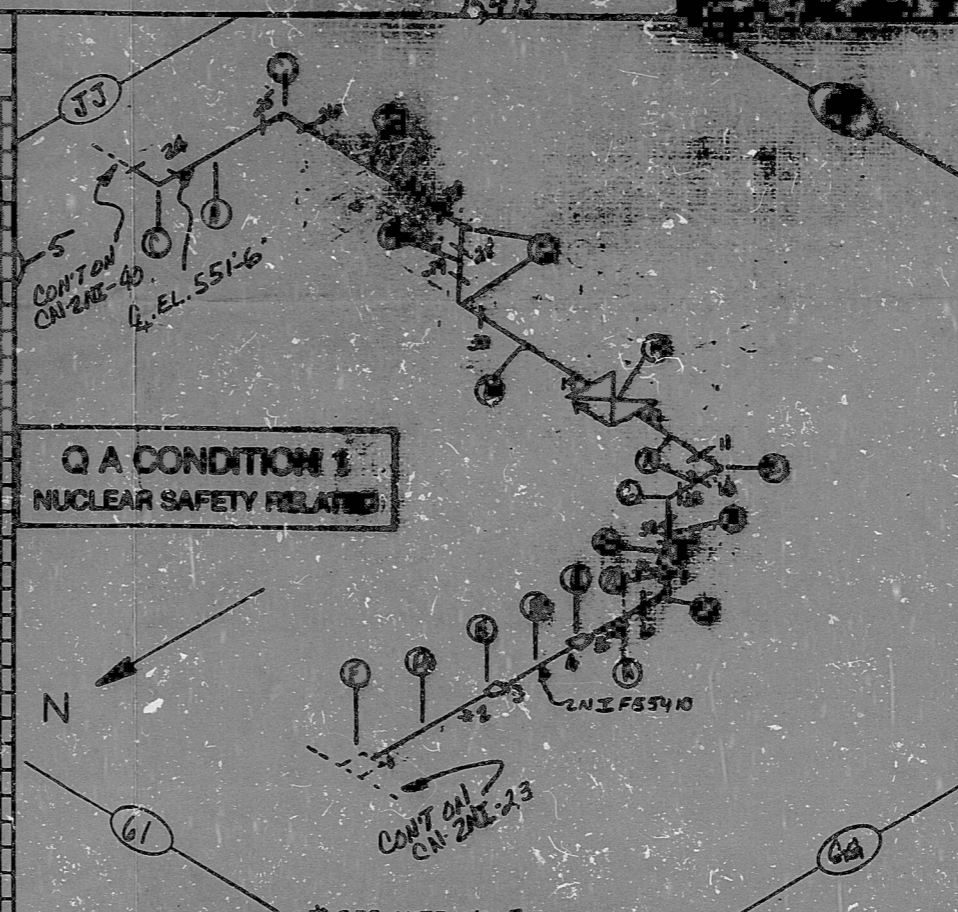

NOTES:
 1. ALL WELD NUMBERS SHALL BE PREFIXED BY 2NI 200-
 2. LAST WELD NO. 33
 3. REF. LAYOUT DWG. CN-2192-NI021
 2NI54
 4. REF. PLOW DWG. CN-2562-12 (H-2-B)
 5. TRANSITION DRAW. MDG-ES-11

FOR INFORMATION ONLY

NO.	REVISION
4	ADD THAT NO. 4 GAGES
3	ADD THAT NO. 5 GAGES
2	REV. CONT
1	REV. ITEM B
0	RELEASING

Q & A CONNECTION	7
PIPE POWER ELEMENT	
CASING (WELDED STEEL)	
SAFETY INJECTION SYSTEM	
TO REFUELING WATER	
SY. NO.	
LINE NO.	
ITEM SPEC.	PS-15012
LOCATION	BUR. BLDG. A-45
DWG. NO.	CN-21540
REV. NO.	5

ANSTEEL
APERTURE
CARD

PDR RIDS

9603140148

