


2AV4  
2AV172/115

CN-2AV-24

BILL OF MATERIALS									
ITEM NO.	QUANTITY	SIZE	GRADE	DESCRIPTION	ORIGIN	SIZE	QTY	LOT NO.	REMARKS
A	40	2	SS	PIPE	2AV	6"	40		
B	11	2	SS	PIPE	2AV	8"	20		
C	5	2	SS	PIPE	2AV	6"	40		
D	3	2	SS	PIPE	2AV	6"	40		
E	1	2	SS	PIPE	2AV	6"	40		
F	1	2	SS	PIPE	2AV	6"	40		
G	0	2	SS	PIPE	2AV	6"	40		
H	0	2	SS	PIPE	2AV	6"	40		

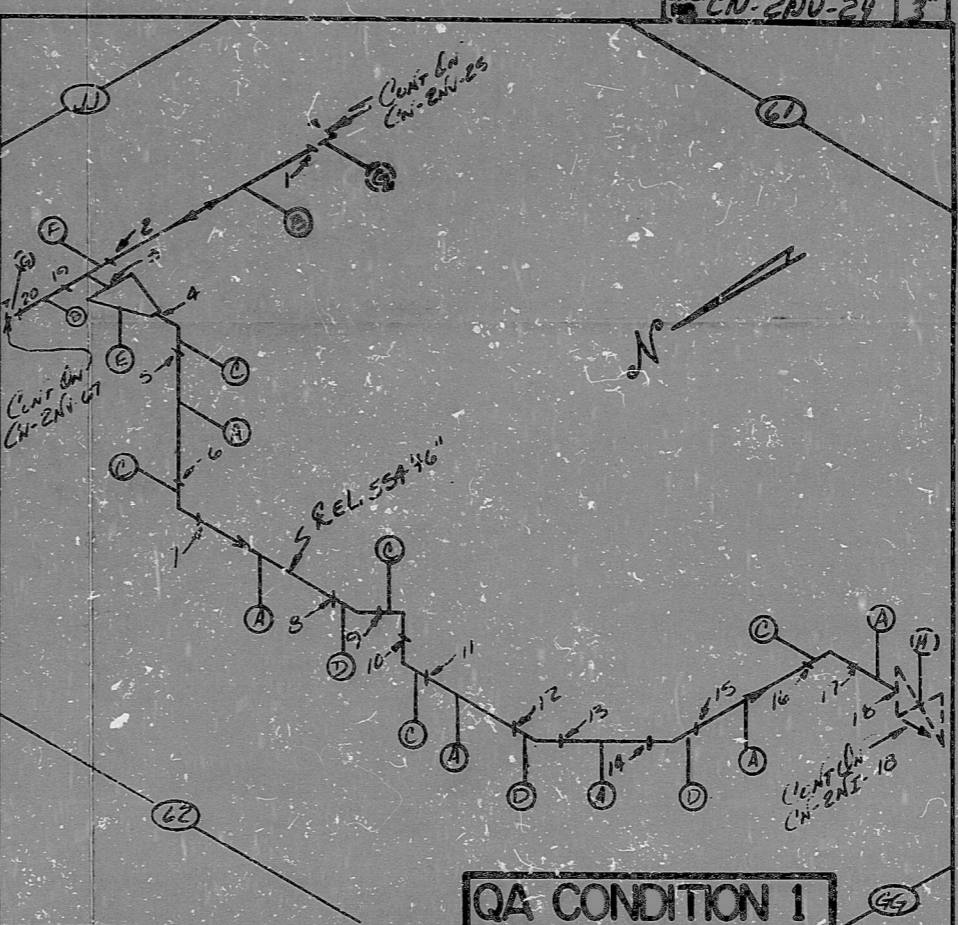

NOTES:  
 ① ALL WELD NUMBERS SHALL BE PRECEDED BY 2AV20  
 ② LAST WELD NO. 20  
 ③ REF. LAYOUT DWG. CN-2492-N1045  
 ④ REF. FLOW DWG. CN-2554-17 (REV-13)  
 ⑤ Check for Inservice Inspection Temp: 175°F  
 Press: 235 PSI

FOR INFORMATION ONLY

NO.	REVISION	DATE	BY	CHKD
3	REVISION A			
2	REVISED			
1	REVISED			
0	RELEAS FOR CONST			

QA CONDITION 1

ANSTEC  
APERTURE  
CARD

PDR RIDS

9003140398

