



E-1654-1 SH. 1

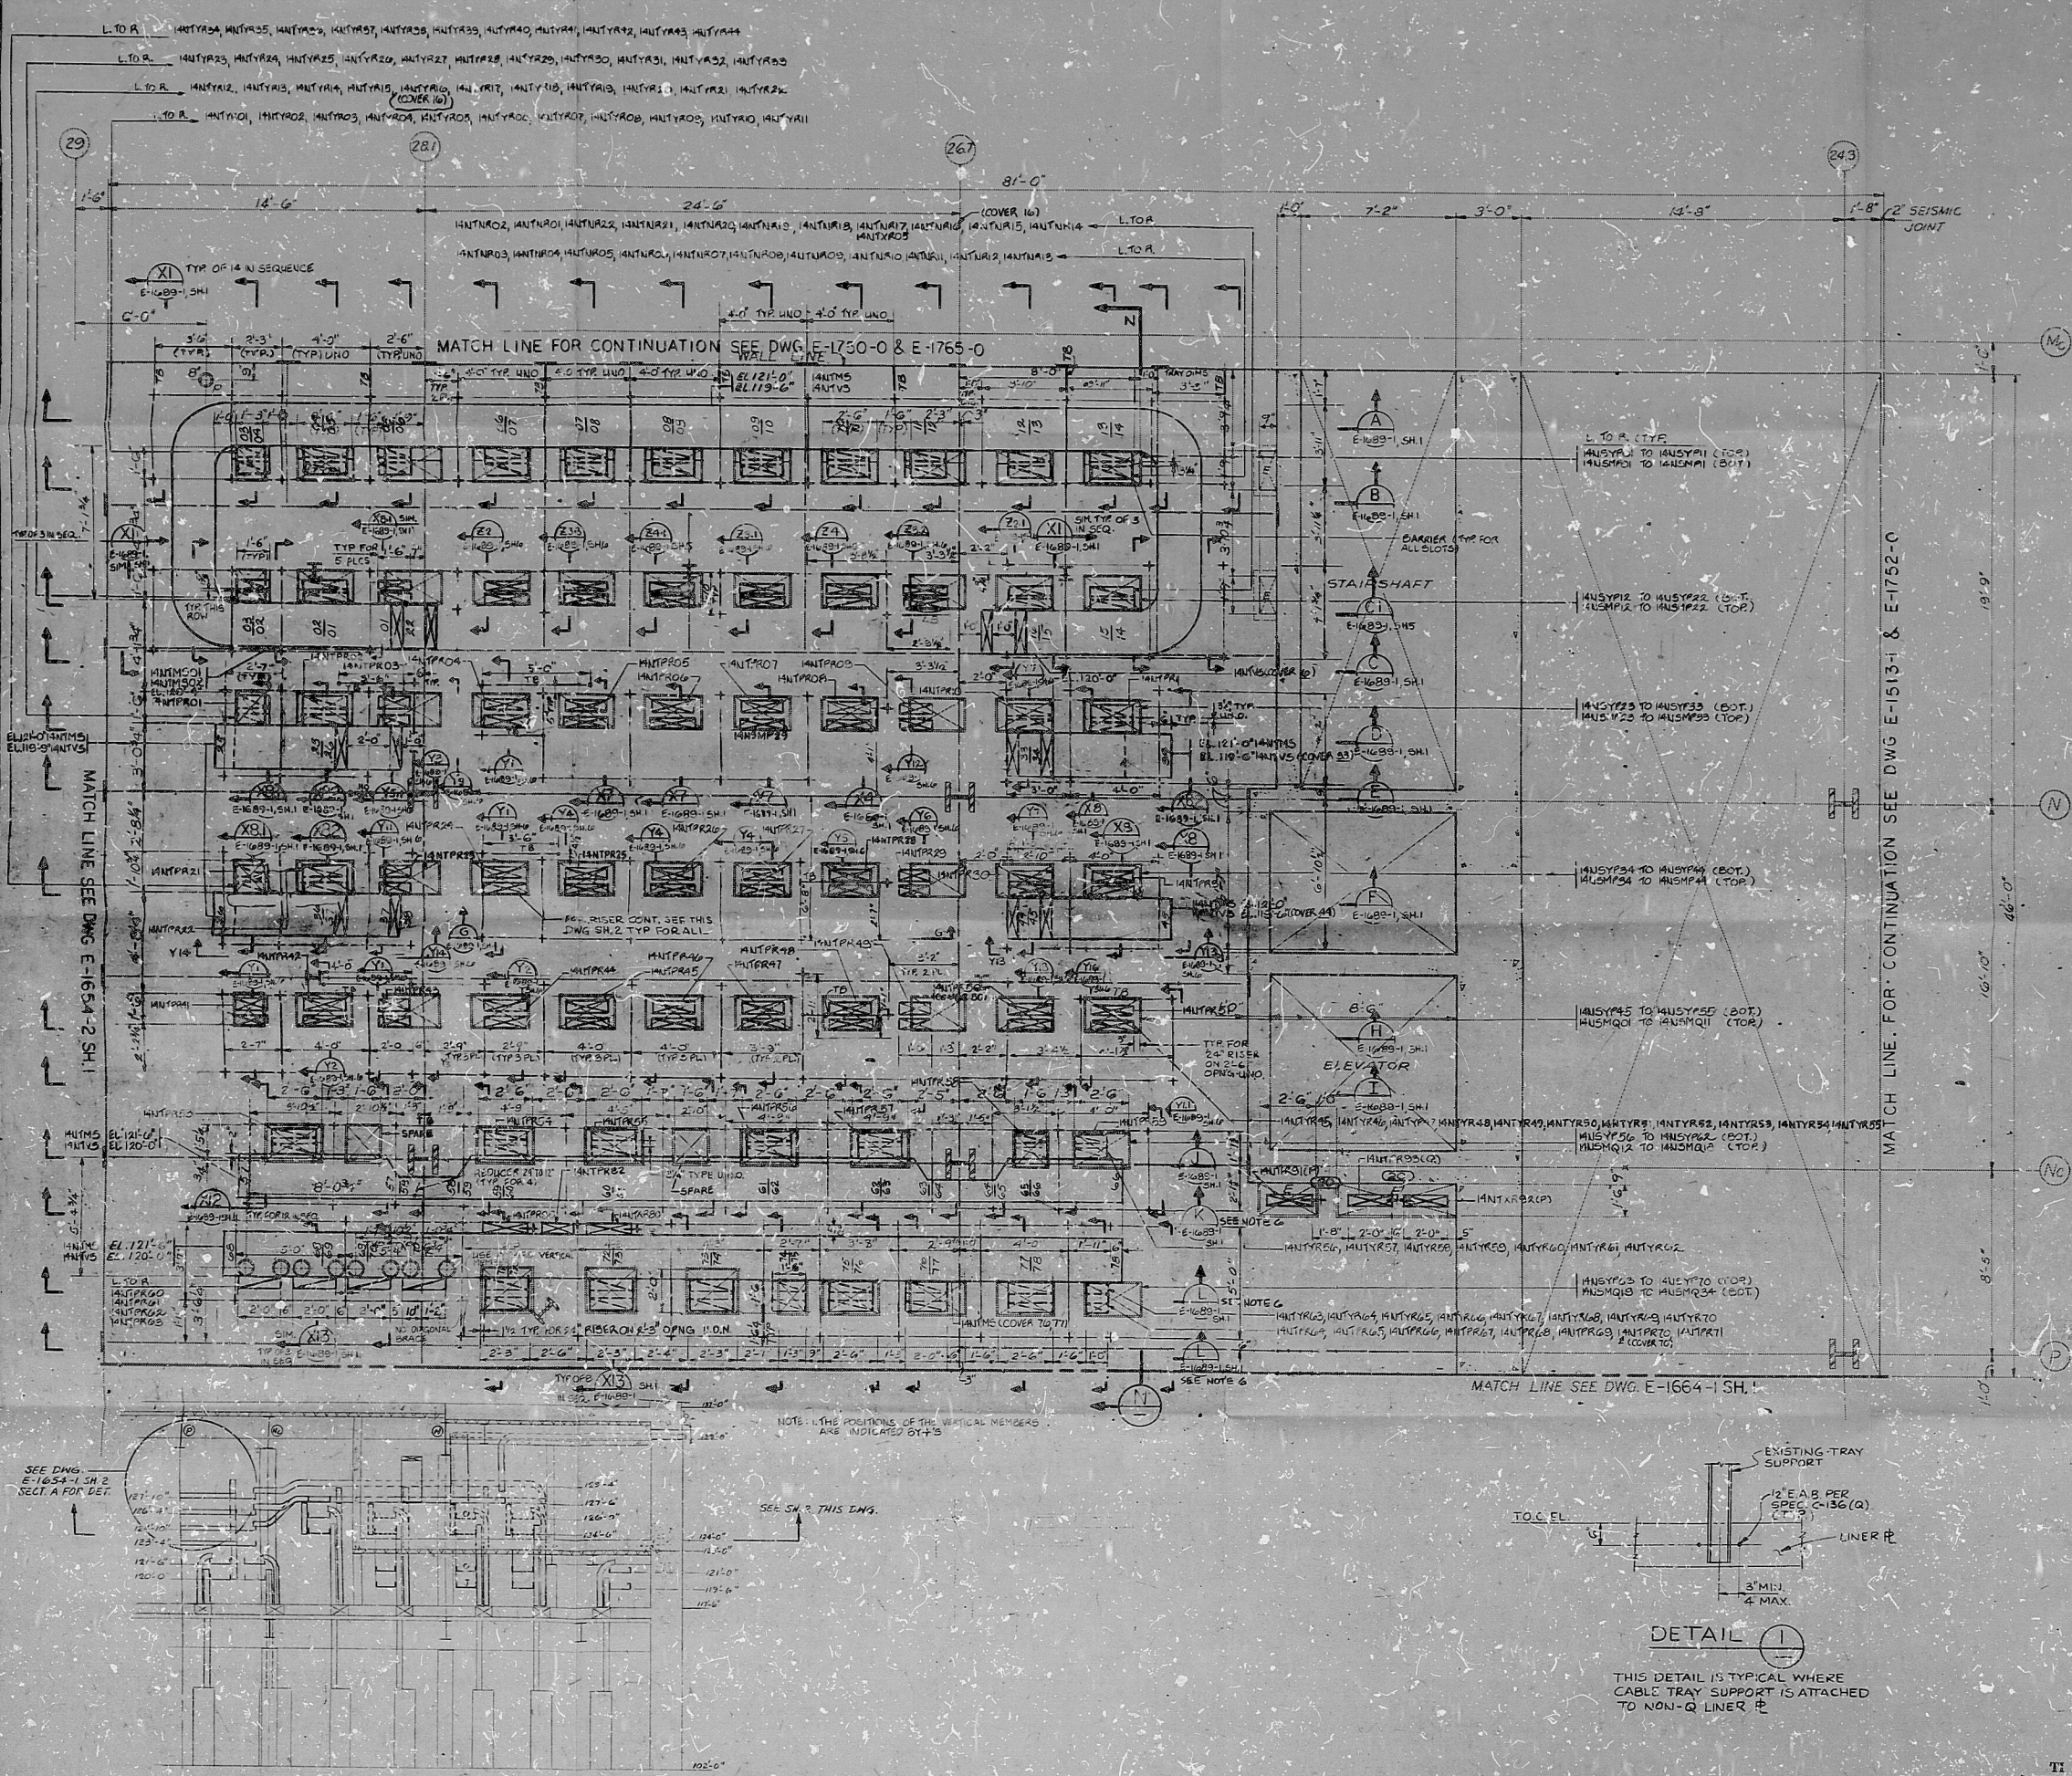

SECTION
N.T.S.

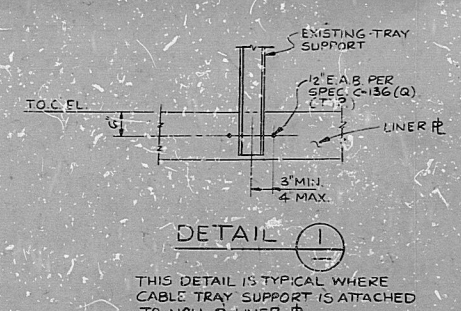


- NOTES**
 - ALL CABLE TRAYS 24" UNLESS OTHERWISE SHOWN.
 - FOR SELECT RACEWAY NOTES, SYMBOLS, DETAILS & TRAY SUPPORTS SEE DWG. E-1654-2.
 - "X" MARKS DENOTE VERTICAL CONNECTION TO FLOOR.
 - THE SLOTS ARE DIVIDED INTO CONTROL AND INSTRUMENT SLOTS WITH A BARRIER BETWEEN CONTROL AND INSTRUMENT SLOTS (TYPE).
 - SEE FOR E-1654-2 FOR ATTACHMENT OF FIRE PROTECTION RINGS.

- REFERENCE DRAWINGS**
- C-1327-0 AUX. BLDG. - CONT. AREA PL. PLAN AT EL. 117'-6" AREA 25
 - C-1363-0 AUX. BLDG. - CONT. AREA STRUCTURAL STEEL-FLOOR FRAMING PLAN AT EL. 117'-0" AREA 3
 - C-1355-0 AUX. BLDG. - CONT. AREA STRUCTURAL STEEL-FLOOR FRAMING PLAN AT EL. 124'-0" AREA 8
 - C-1356-0 AUX. BLDG. - CONT. AREA STRUCTURAL STEEL-FLOOR FRAMING PLAN AT EL. 137'-0" AREA 9
 - P-0254-0 HVAC AREA DRAWING AUX. BLDG. - AREA 25 PLAN AT EL. 117'-6" & 124'-0"
 - P-8255-1 PLUMBING & DRAINAGE, AUX. BLDG. CONT. AREA PLAN AT EL. 137'-0" AREA 25
 - P-8254-1 PLUMBING & DRAINAGE, AUX. BLDG. CONT. AREA PLAN AT EL. 137'-0" AREA 25

NO.	DATE	REVISION	BY	CHKD.	APP'D.
BECHTEL
SAN FRANCISCO
PUBLIC SERVICE ELECTRIC AND GAS COMPANY
HOPE CREEK GENERATING STATION
RACEWAY PLAN
AUX. BLDG. - CONTROL AREA 25
PLAN AT EL. 117'-6"
SHEET 1 OF 4

PDR RIDS

8602760256

