

AO
VERIFIED
SYG. 2NCL
2NCH9, 2NCT9


HIGH ENERGY

37954

#810504

BILL OF MATERIAL									
MAT'L I.D.	QUANTITY	MATERIAL CLASS	TYPE	SPECIFICATION ASME OR ASTM	GRADE	DESCRIPTION	CONST.	SIZE	SCM.
A	6'	A	SS	SA-376	TP-316	PIPE	SMPLS	10"	140
B	3	A	SS	SA-403	WP-316	90° ELL (8x)	SMPLS	10"	140
C	0	A	SS	-	-	2NIOGO (CK) (8w)	-	10"	140
D	0	A	-	-	-	COLD LEG FROM PUMP "2A"	-	-	-
E	1	A	SS	SA-152	F-304	SP. WELDING ORIF. RESTRICTION TYPE (SW) FORGED	3/4"	6000	3142 FZ 411 A 8 8 6

UNCONTROLLED COPY
NOT FOR CONSTRUCTION

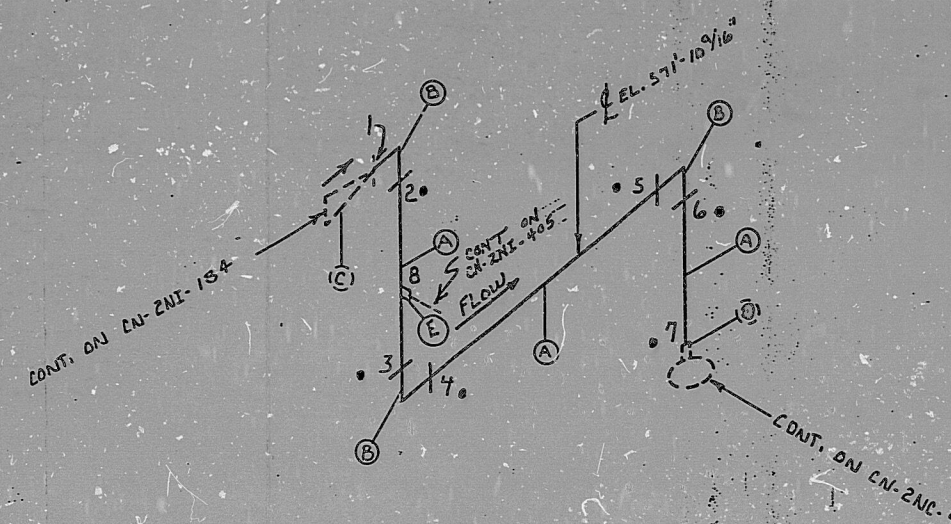

ITI
APERTURE
CARD

"FOR INFORMATION ONLY"
UNCONTROLLED COPY

NOTES:

- ALL WELD NUMBERS SHALL BE PRECEDED BY 2NC 47-
- LAST WELD NO. 8
- REF. LAYOUT DWG. CN-2491-NC057
- REF. FLOW DWG. CN-2553-1.0 (PD-7)
- WELDS 2, 3, 4, 5, 6, 7 ARE FLUSH WELDS

DUNLAP ENGINEERING, INC., CHARLOTTE 780

--	--	

PDR RIDS

8808260378

