
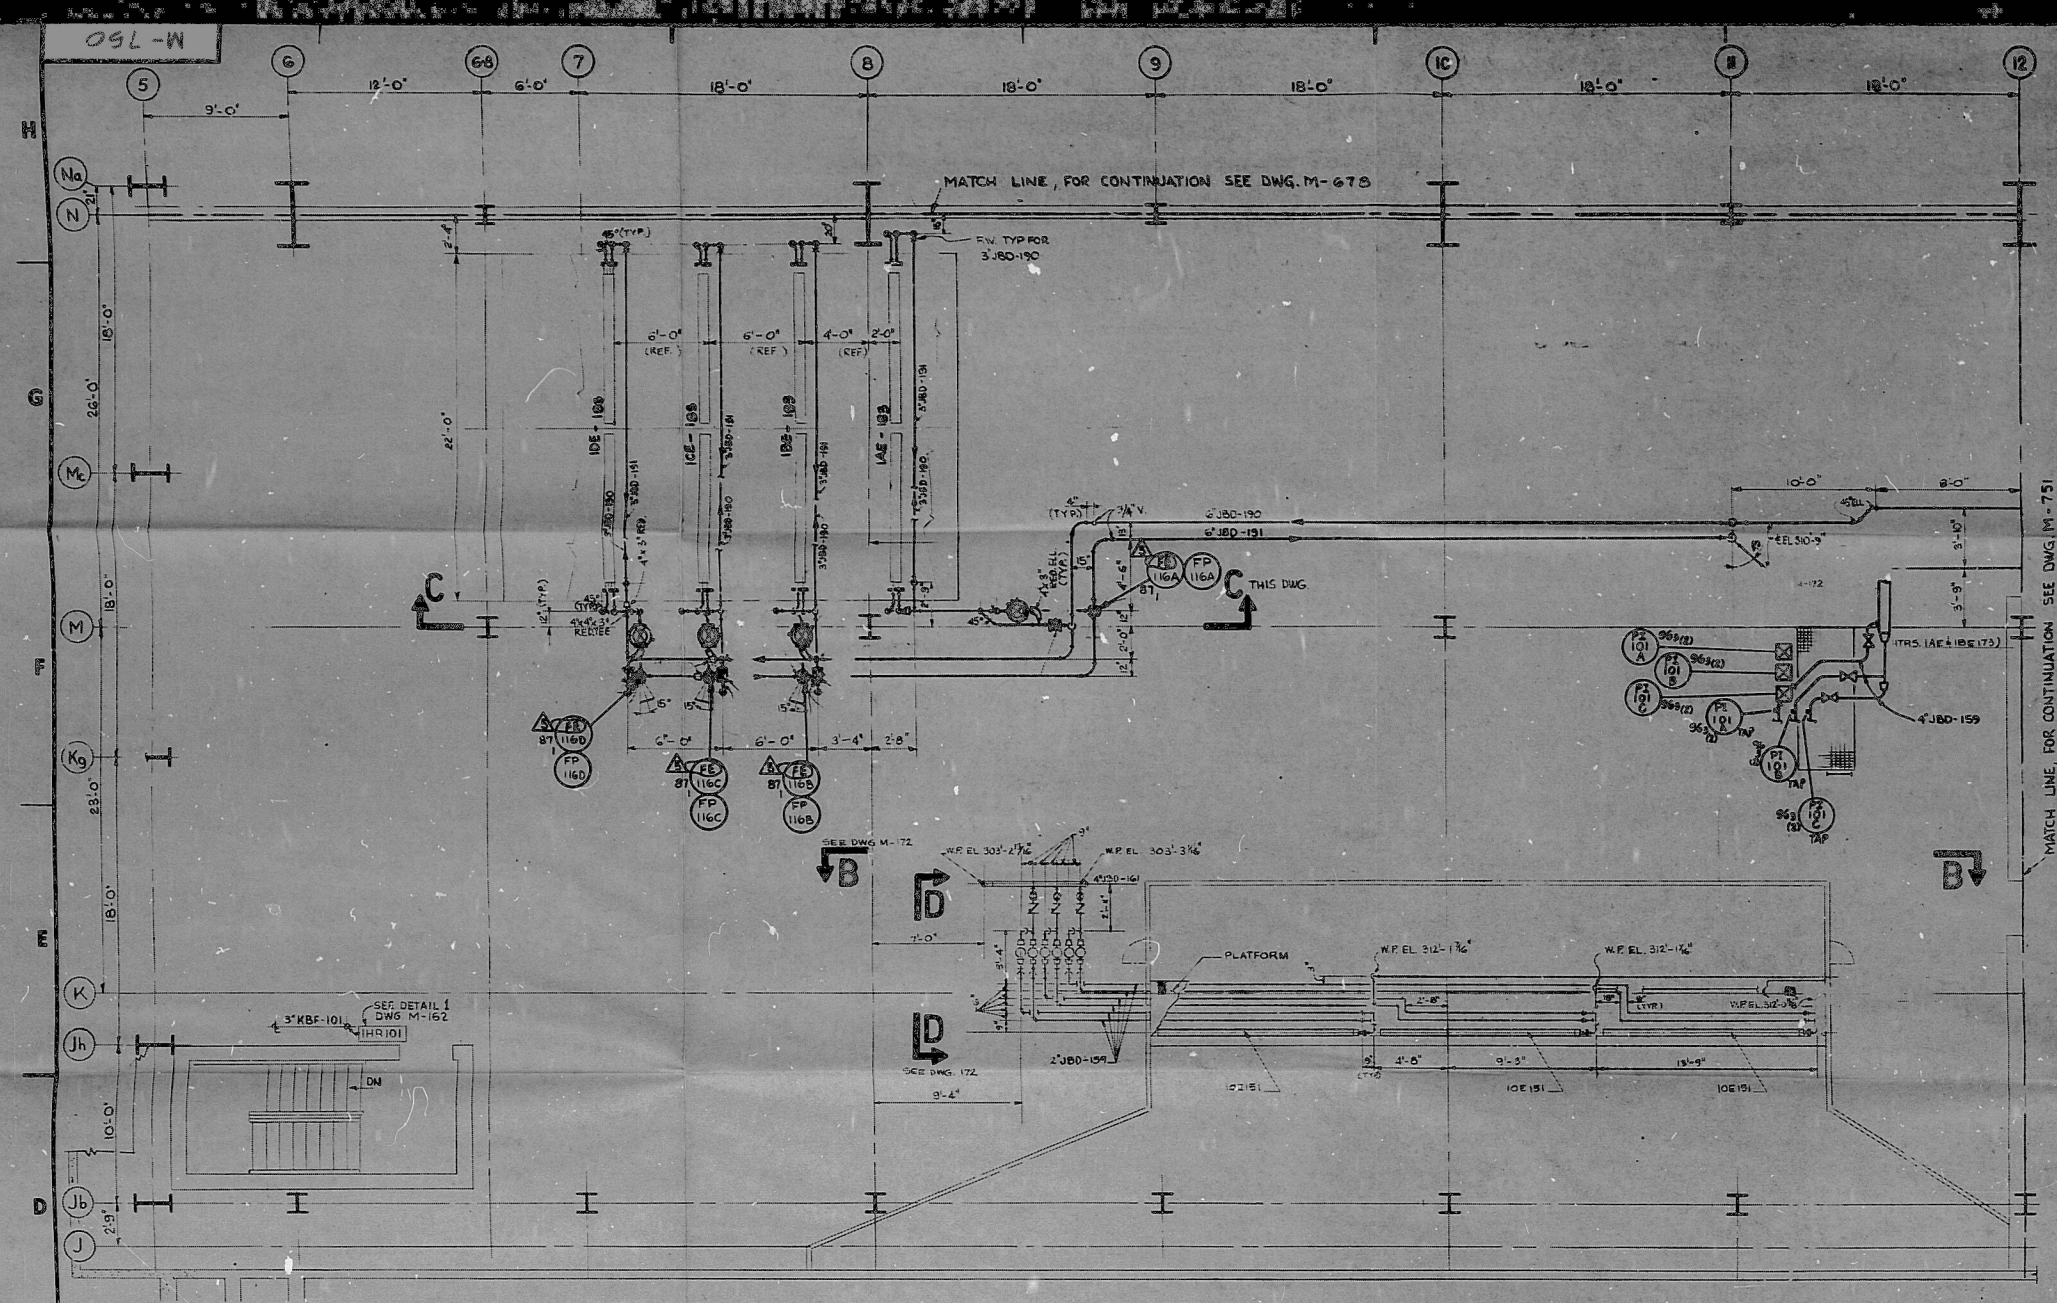


NOTES
1. FOR LEGEND AND GENERAL NOTES SEE DWG. NO. M-675

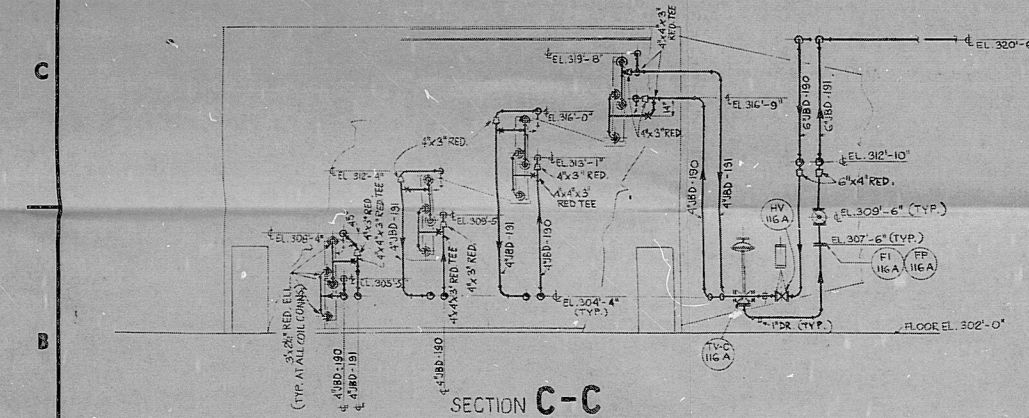

TI
APERTURE
CARD

BACKGROUND OF THIS DRAWING
REPRODUCED FROM PLANT DESIGN
DRAWING NO. M-179 REV. 4.

REVIEWED FOR ALARA
REV. DATE 2/2/73
INITIALS

BECHTEL SAN FRANCISCO LIMERICK GENERATING STATION UNITS 1 & 2 PHILADELPHIA ELECTRIC COMPANY INSTRUMENT LOCATION TURBINE BLDG. UNIT NO. 1. PLAN AT EL. 302'-0" AREA 6.					
JOB NO.	DRAWING NO.	REV.			
8031	M-750	5			

PDR. RIDS

870228922

