


This drawing and its design is the property of BECHTEL. They are hereby loaned and on the borrower's express agreement that they will not be reproduced, copied, loaned, or otherwise used without the express written permission of BECHTEL.

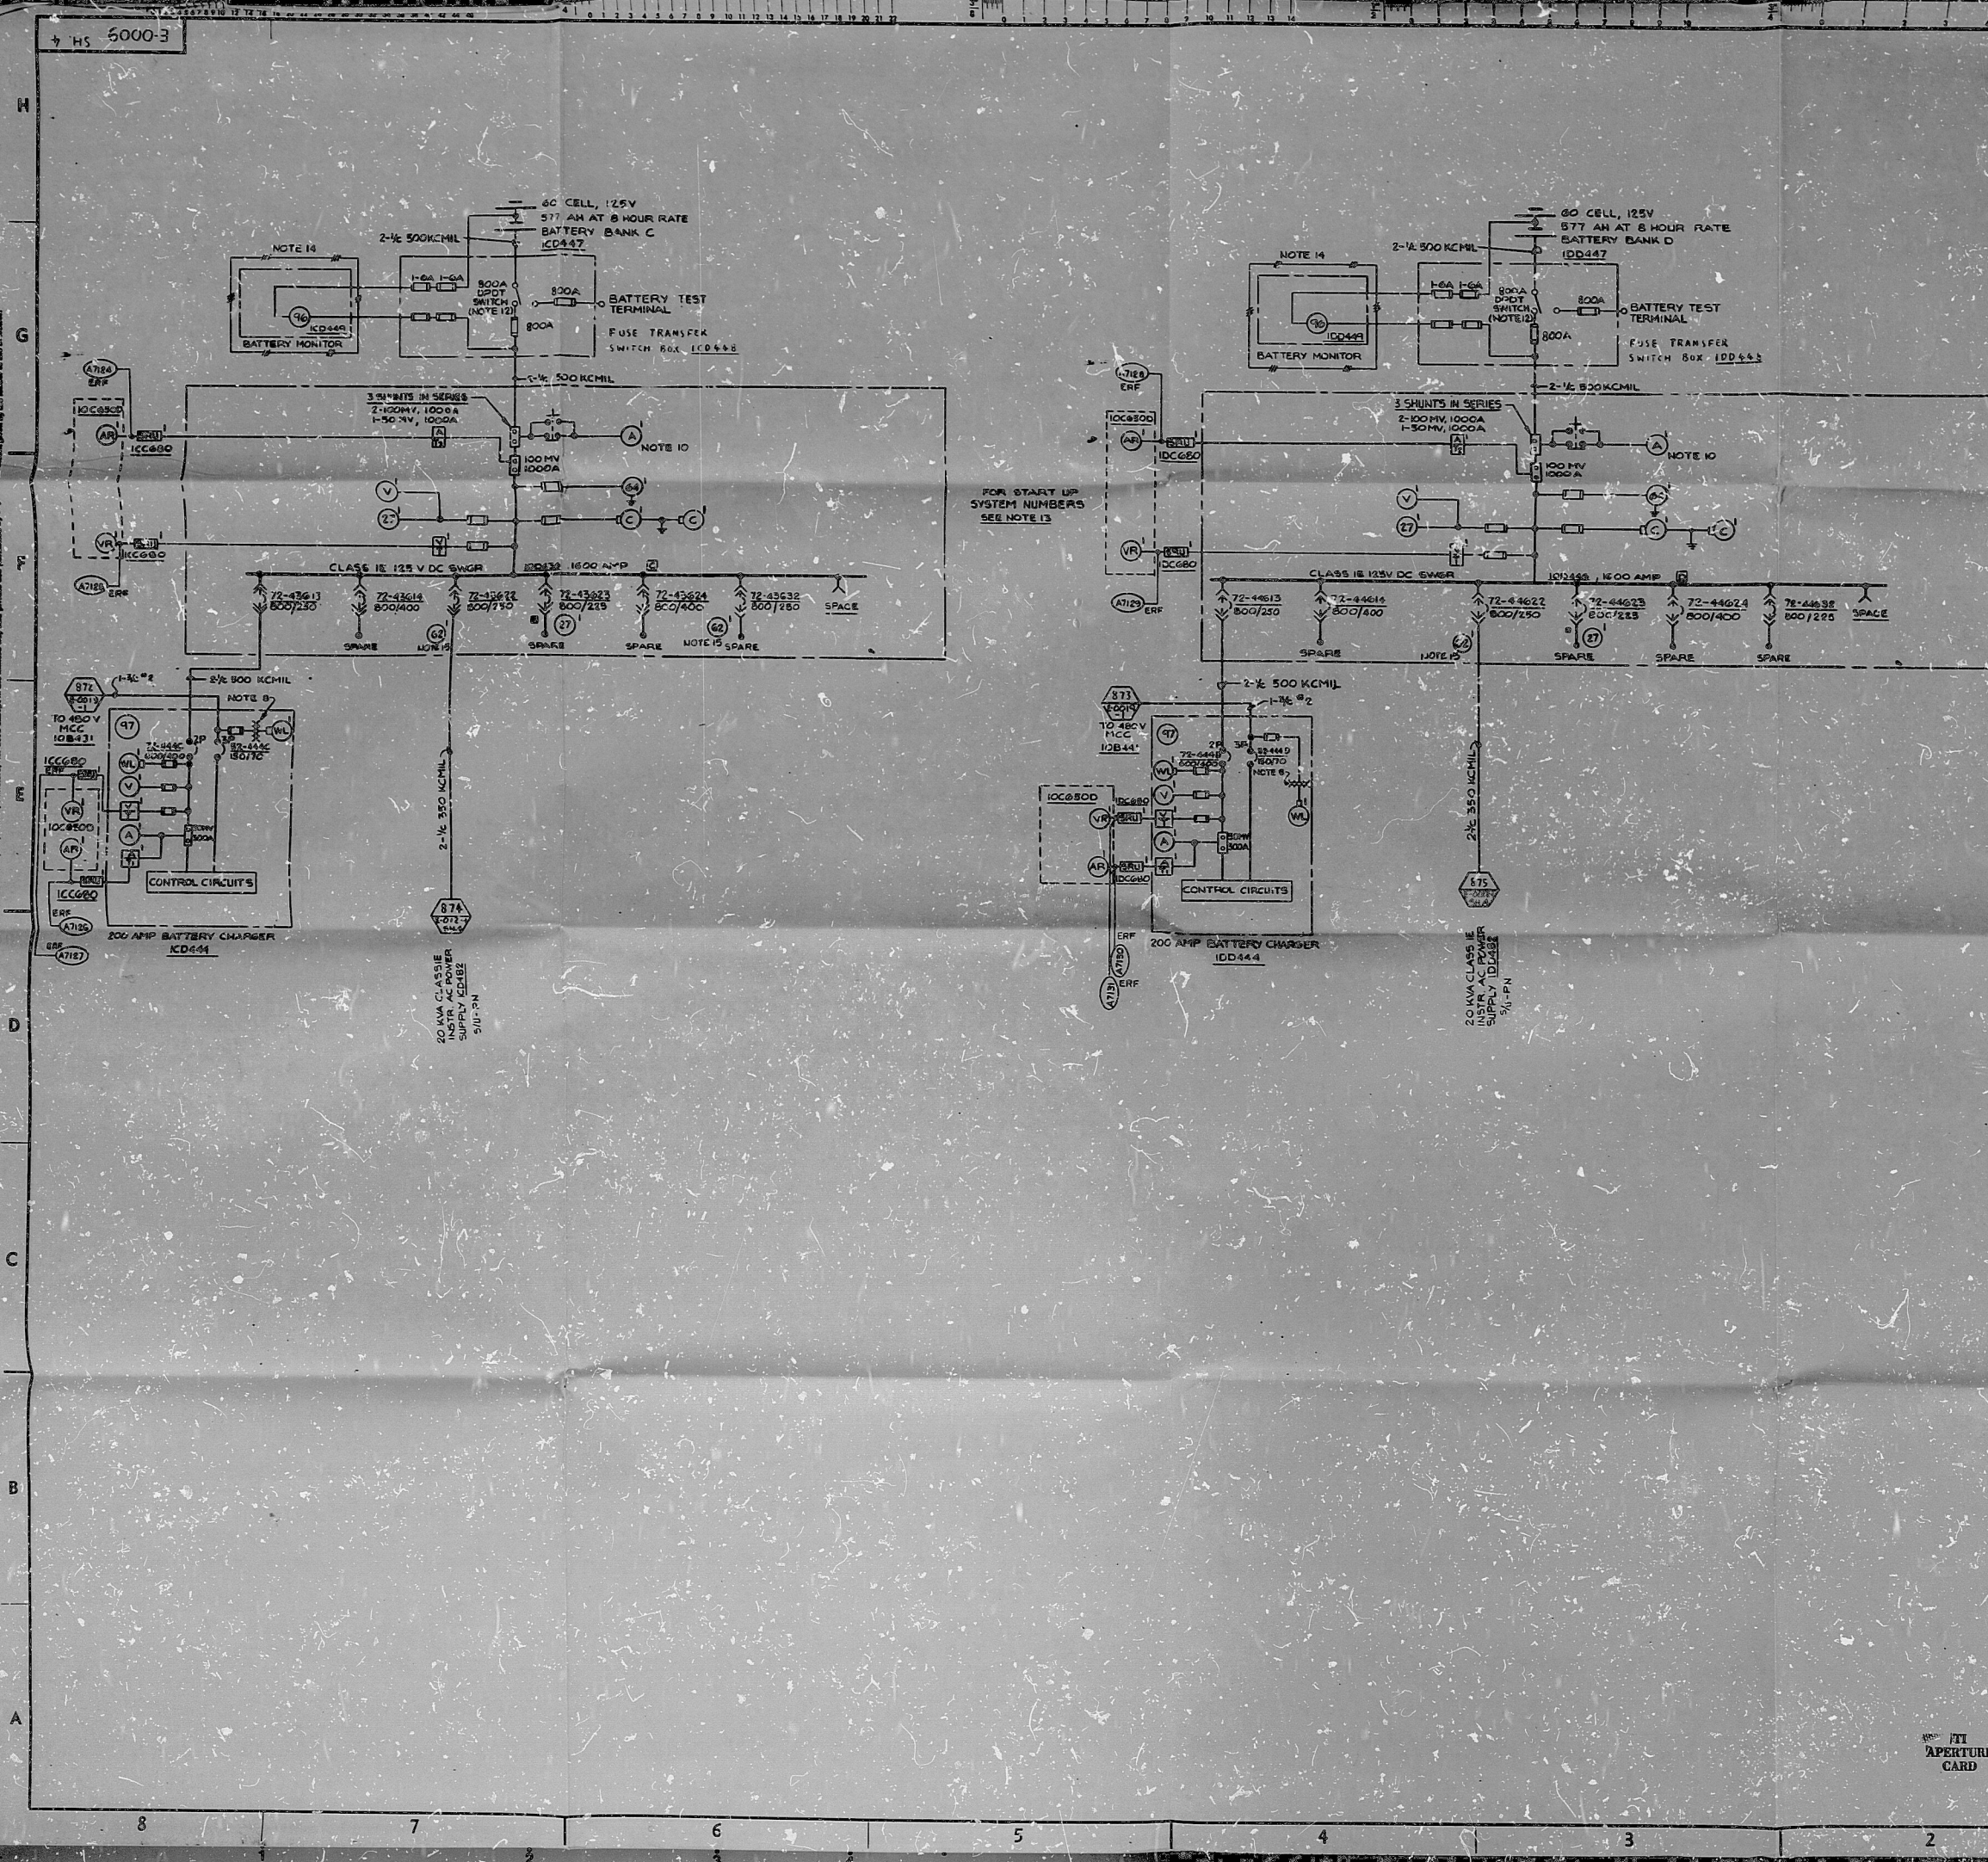


- NOTES:
- BATTERY CHARGER FAILURE ALARM (DEVICE #97) CONSISTS OF:
 - A- AC POWER FAILURE RELAY
 - B- DC UNDERVOLTAGE RELAY
 - C- OUTPUT CIRCUIT BREAKER POSITION CONTACT
 - D- INSUFFICIENT CHARGER CURRENT DEVICE
 - E- DC OVERVOLTAGE RELAY
 - F- DC HIGHVOLTAGE SHUTDOWN RELAY
 - G- INPUT CIRCUIT BREAKER POSITION CONTACTS
 - UNLESS OTHERWISE NOTED ALL FUSES SHALL BE 1/2 INCH 1/16 INCH FOR ELECTRICAL WIRING 75-400 SEE DWS 4005-4-1102
 - 500/250 FUSE (DIV. OF STERLING CORP.)
 - FOR ELECTRICAL DEVICE SCHEDULE SEE DWS 10055 E-111-0
 - ALARMS AFTER A PREDETERMINED TIME DELAY
 - CONTROL TRANSFORMER 480V-120V-1/2
 - CABLES SHALL BE COPPER
 - DUAL SCALE AMMETER
 - BATTERY MONITOR CONTINUOUSLY MONITOR THE BATTERY VOLTAGE AND PROVIDES AN ALARM UPON LOSS OF THE BATTERY AVAILABILITY INCLUDING BLOWN FUSE
 - FIXED TRANSFER SWITCH MANUAL LOCKABLE IN THE ON LINE POSITION
 - ALL ITEMS 311-PK (START UP SYSTEM-PK) EXCEPT AS NOTED
 - BATTERY MONITORS WILL BE SEISMICALLY QUALIFIED PER SUPPLIER'S SEISMIC QUALIFICATION METHOD. BECHTEL WILL PROVIDE SEISMICALLY QUALIFIED MOUNTING SUPPORT FOR THE BATTERY MONITOR
 - TIMERS ARE DISCONNECTED AND NOT USED

- ADDITIONAL SYMBOLS:
- 87A REFERENCE NOTATION
 - 87B CONTINUATION DRAWING NUMBER
 - 87C CLASS II CHANNEL C
 - 87D DRAWOUT TYPE CIRCUIT BREAKER INDICATES SHORT AND LONG TIME TRIP ELEMENTS ONLY
 - 87E DRAWOUT TYPE CIRCUIT BREAKER WITH LONG AND INSTANTANEOUS TRIP ELEMENTS
 - 87F NON DRAWOUT TYPE CIRCUIT BREAKER
 - 87G ALL EQUIPMENT ON THIS DWS IS Q-LISTED EXCEPT THAT WHICH IS IDENTIFIED BY ADJACENT BOUNDARY

EQUIPMENT LOCATION NUMBER:
ICD447 - 125V BATTERY BANK D-UNIT 1 (TYPICAL)
ICD442 - MAIN VERTICAL BOARD, SECTION D.

87A-87G ERF EMERGENCY RESPONSE FACILITY
L-COMPUTER 10

1	2	
1	2	

REVISIONS

NO.	DATE	REVISION	BY	CHKD	APPD
1	10/1/55	REVISED & ADDED AS SHOWN	J. H. HO	APA	

SCALE: NONE

BECHTEL
SAN FRANCISCO

PUBLIC SERVICE ELECTRIC AND GAS COMPANY
HOPE CREEK GENERATING STATION

SINGLE LINE METERING RELAY DIAGRAM
125V DC SYSTEM CHANNELS C&D

JOB NO. 10855 DRAWING NO. E0009-1 SH. 6 OF 6 REV. 4 Q

PDR RID'S

8602270645

