


48-92216

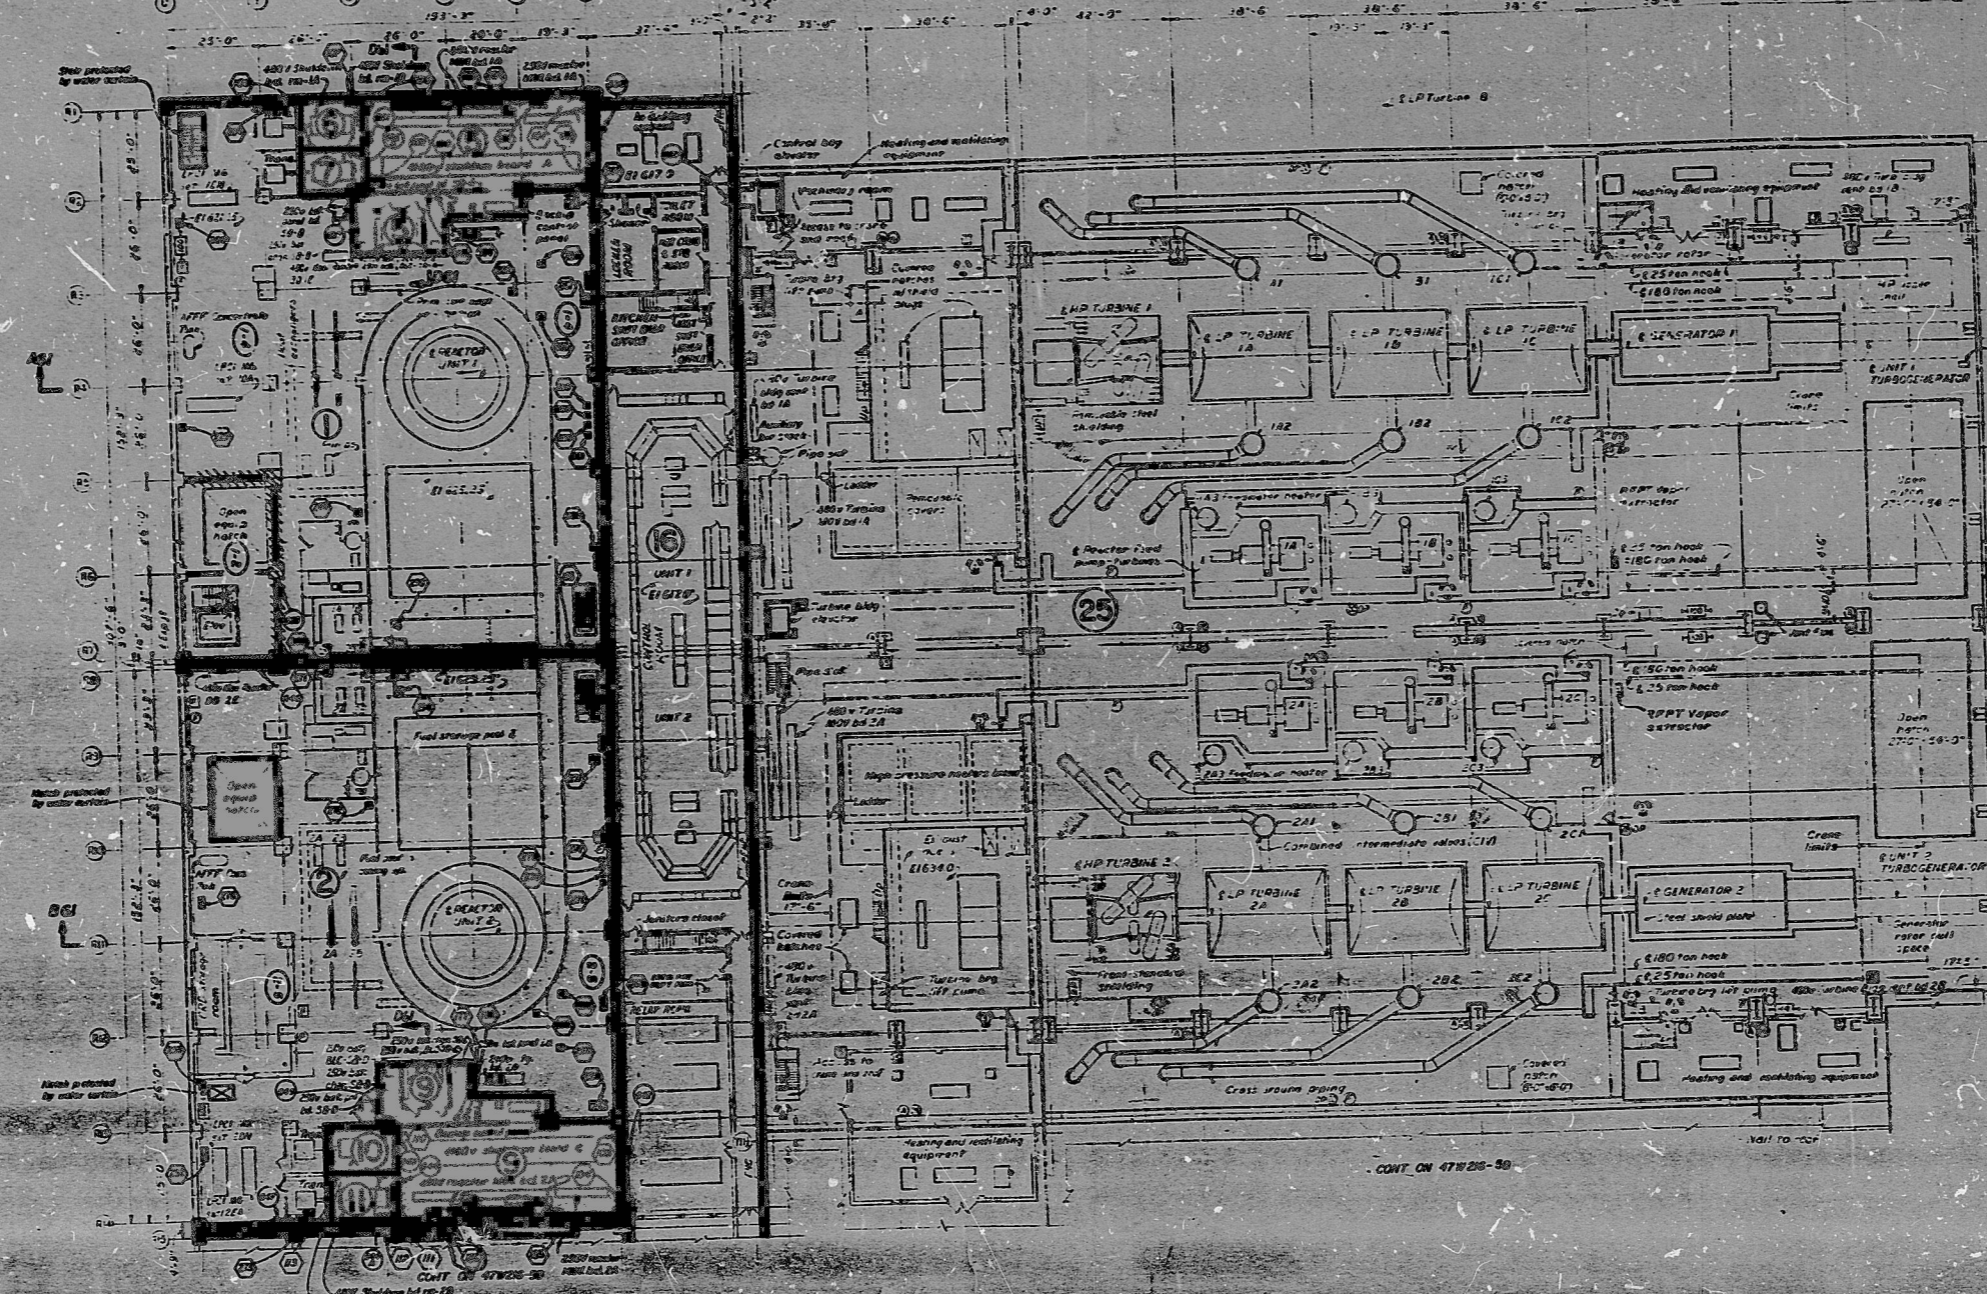

TI  
APERTURE  
CARD

FOR NOTES AND LEGEND REFER TO SHEET  
NO ISSUE EXCEPT BY CHANGE CONTROL  
DESIGN USE ONLY

PROJECT	48-92216	REV.	1	DATE	10-26-57	BY	J. G. ...	CHKD.	J. G. ...	APP'D.	J. G. ...
POWERHOUSE UNITS 1, 2											
FIRE PROTECTION-IOCFR50 - APPENDIX R											
FIRE AREA COMPARTMENTATION AND											
ZONE DRAWINGS											
PLANS EL. 62125 & 6170											
BROWNS FERRY NUCLEAR PLANT											
TENNESSEE VALLEY AUTHORITY											
OFFICE OF ENGINEERING											
DESIGN	CHANGED	BY	DATE	REVISION	BY	DATE	REVISION	BY	DATE	REVISION	BY
NOTE: THIS DRAWING SUPERSEDES DRAWING NO. 47W216-1											
ISSUED BY: J. G. ...											

PHOTOGRAPHED  
BROWNS FERRY

30X

1 3 2 8 3

PDR RIDS

8809070395

