



ROOF PLAN

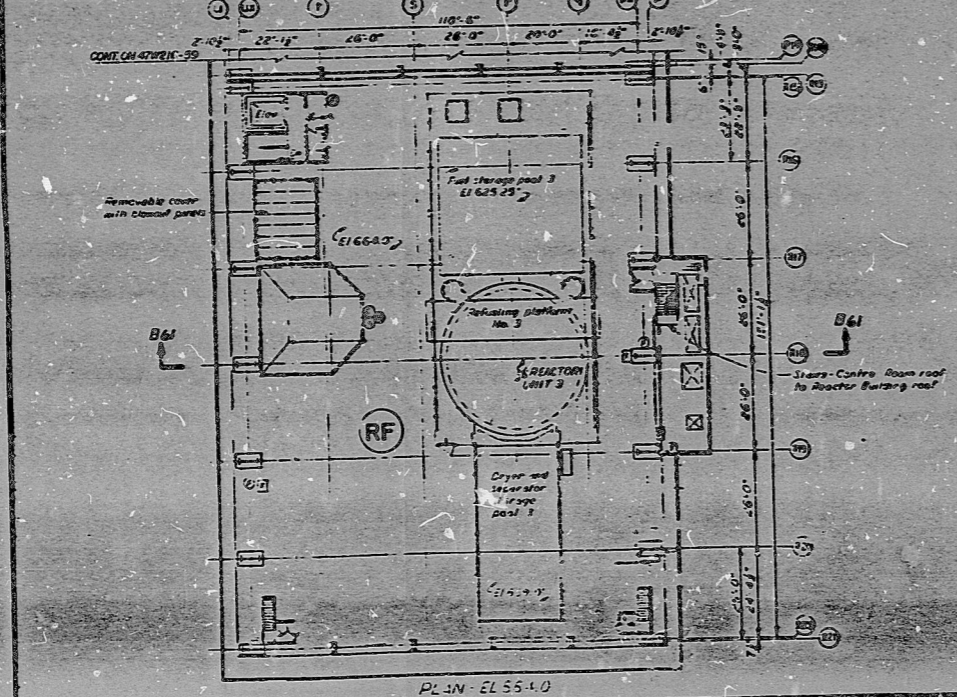

PLAN - EL 554.0

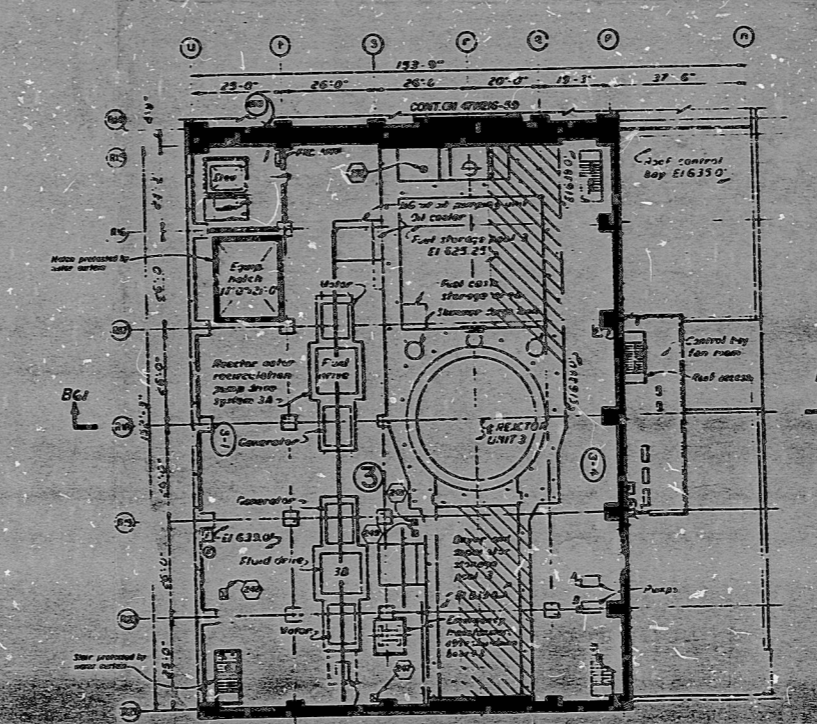

PLAN - EL 639.0

TI APERTURE CARD

FOR NOTES AND LEGEND REFER TO SHEETS
 NO ISSUE EXCEPTION "K" CHANGE CONTROL
 DESIGN USE ONLY

REV	DESCRIPTION	DATE	BY	CHKD	APPD	REVISION
1	SCALE: 1/8" = 1'-0"					EXCEPT AS NOTED
POWERHOUSE UNIT 3						
FIRE PROTECTION-IOCFR50 APPENDIX R FIRE AREA COMPARTMENTATION AND ZONE DRAWINGS PLANS-ROOF, EL 664.0 & 639.0						
BROWNS FERRY NUCLEAR PLANT TENNESSEE VALLEY AUTHORITY OFFICE OF ENGINEERING						
DESIGN	DISCIPLINE	INTERPACK	ENGINEER'S APPROVAL			
DRW	CHKD	APPD	[Signature]			
DATE	67 M	47W216-60	[Signature]			
ISSUED BY	[Signature]		REVISIONS AS CONSTRUCTED			

PHOTOGRAPHED BROWNS FERRY 30X 1 3 0 6 9

PDR RIDS

889070411

