


H-52410

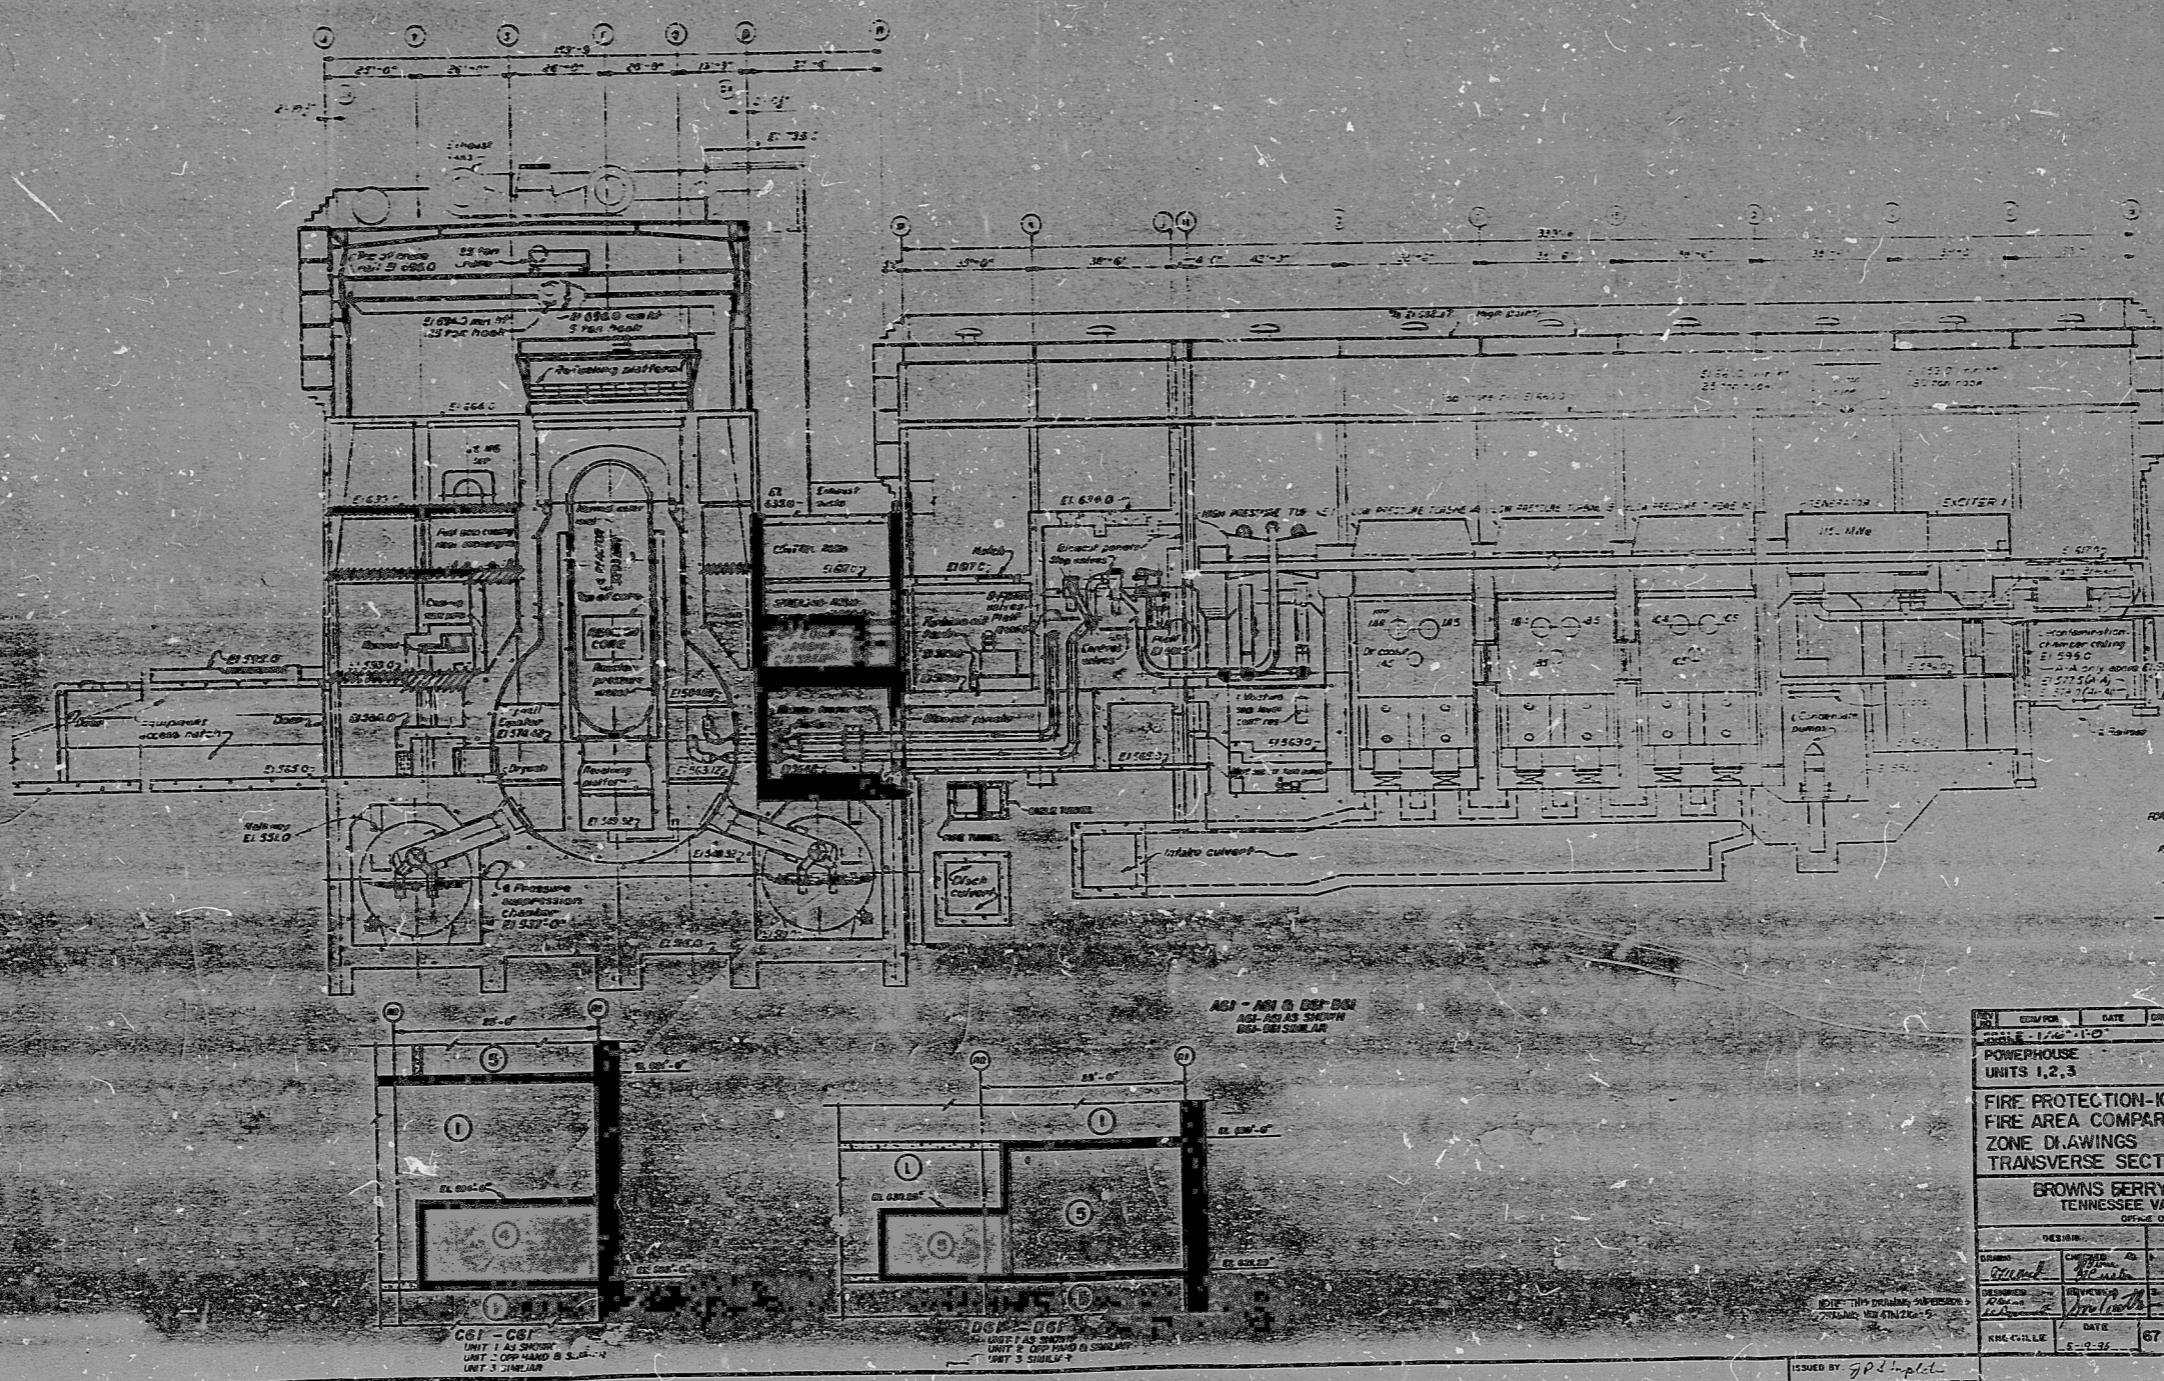

TI
APERTURE
CARD

FOR NOTES AND LEGEND REFER TO: 541 51
 P) ISSUE EXCEPTION "A" CHANGE CONTROL
 DESIGN USE ONLY

NO.	COMP.	DATE	CHG.	ORIG.	CHG.	REVIS.	APPR.	ISSUED
SCALE - 1/4" = 1'-0"								
POWERHOUSE UNITS 1, 2, 3								
FIRE PROTECTION-IOCFR50 APPENDIX P FIRE AREA COMPARTMENTATION AND ZONE DRAWINGS TRANSVERSE SECTION								
BROWNS FERRY NUCLEAR PLANT TENNESSEE VALLEY AUTHORITY								
DESIGNER			DISCIPLINE INTERFACE			ENGINEERING APPROVAL		
DESIGNED BY	CHECKED BY	DATE	DESIGNED BY	CHECKED BY	DATE	DESIGNED BY	CHECKED BY	DATE
ISSUED BY	DATE	67 M	47W216-61	NO.				

PHOTOGRAPHED
BROWNS FERRY 30X 1 3 0 6 9

PDR RIDS

8809070421

