


PLAN - EL. 565.5


PLAN - EL. 583.5

PLAN - EL. 562.0

PLAN - EL. 395.25

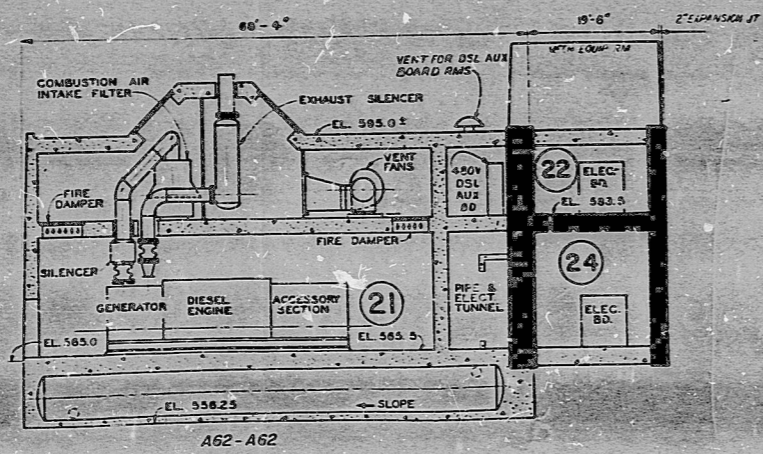

A62-A62

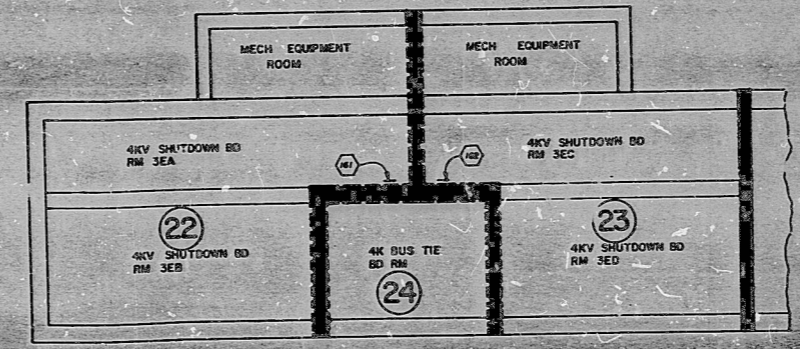

B62-B62

71
APERTURE
CARD

FOR NOTES AND LEGEND REFER TO CH-31

NO.	EQUIP.	DATE	CHKD.	ISSD.	REV.	APP.	ISSD.
1							

SCALE: 1/8" = 1'-0" EXCEPT AS NOTED

STANDBY DIESEL GEN. BLDG. UNIT 3

FIRE PROTECTION-ICFR50 APPENDIX R
FIRE AREA COMPARTMENTATION AND
ZONE DR WINGS
PLANS & SECTIONS

BROWNS FERRY NUCLEAR PLANT
TENNESSEE VALLEY AUTHORITY
OFFICE OF ENGINEERING

DESIGN	CHECKED	APPROVED	ENGINEERING APPROVAL

DATE: 5-2-67

ISSUED BY: [Signature]

PROJECT NO.: 47W216-62 RO

PHOTOGRAPHED BROWNS FERRY 30X 1 3 0 6 9

PDR RIDS

8809070425

