


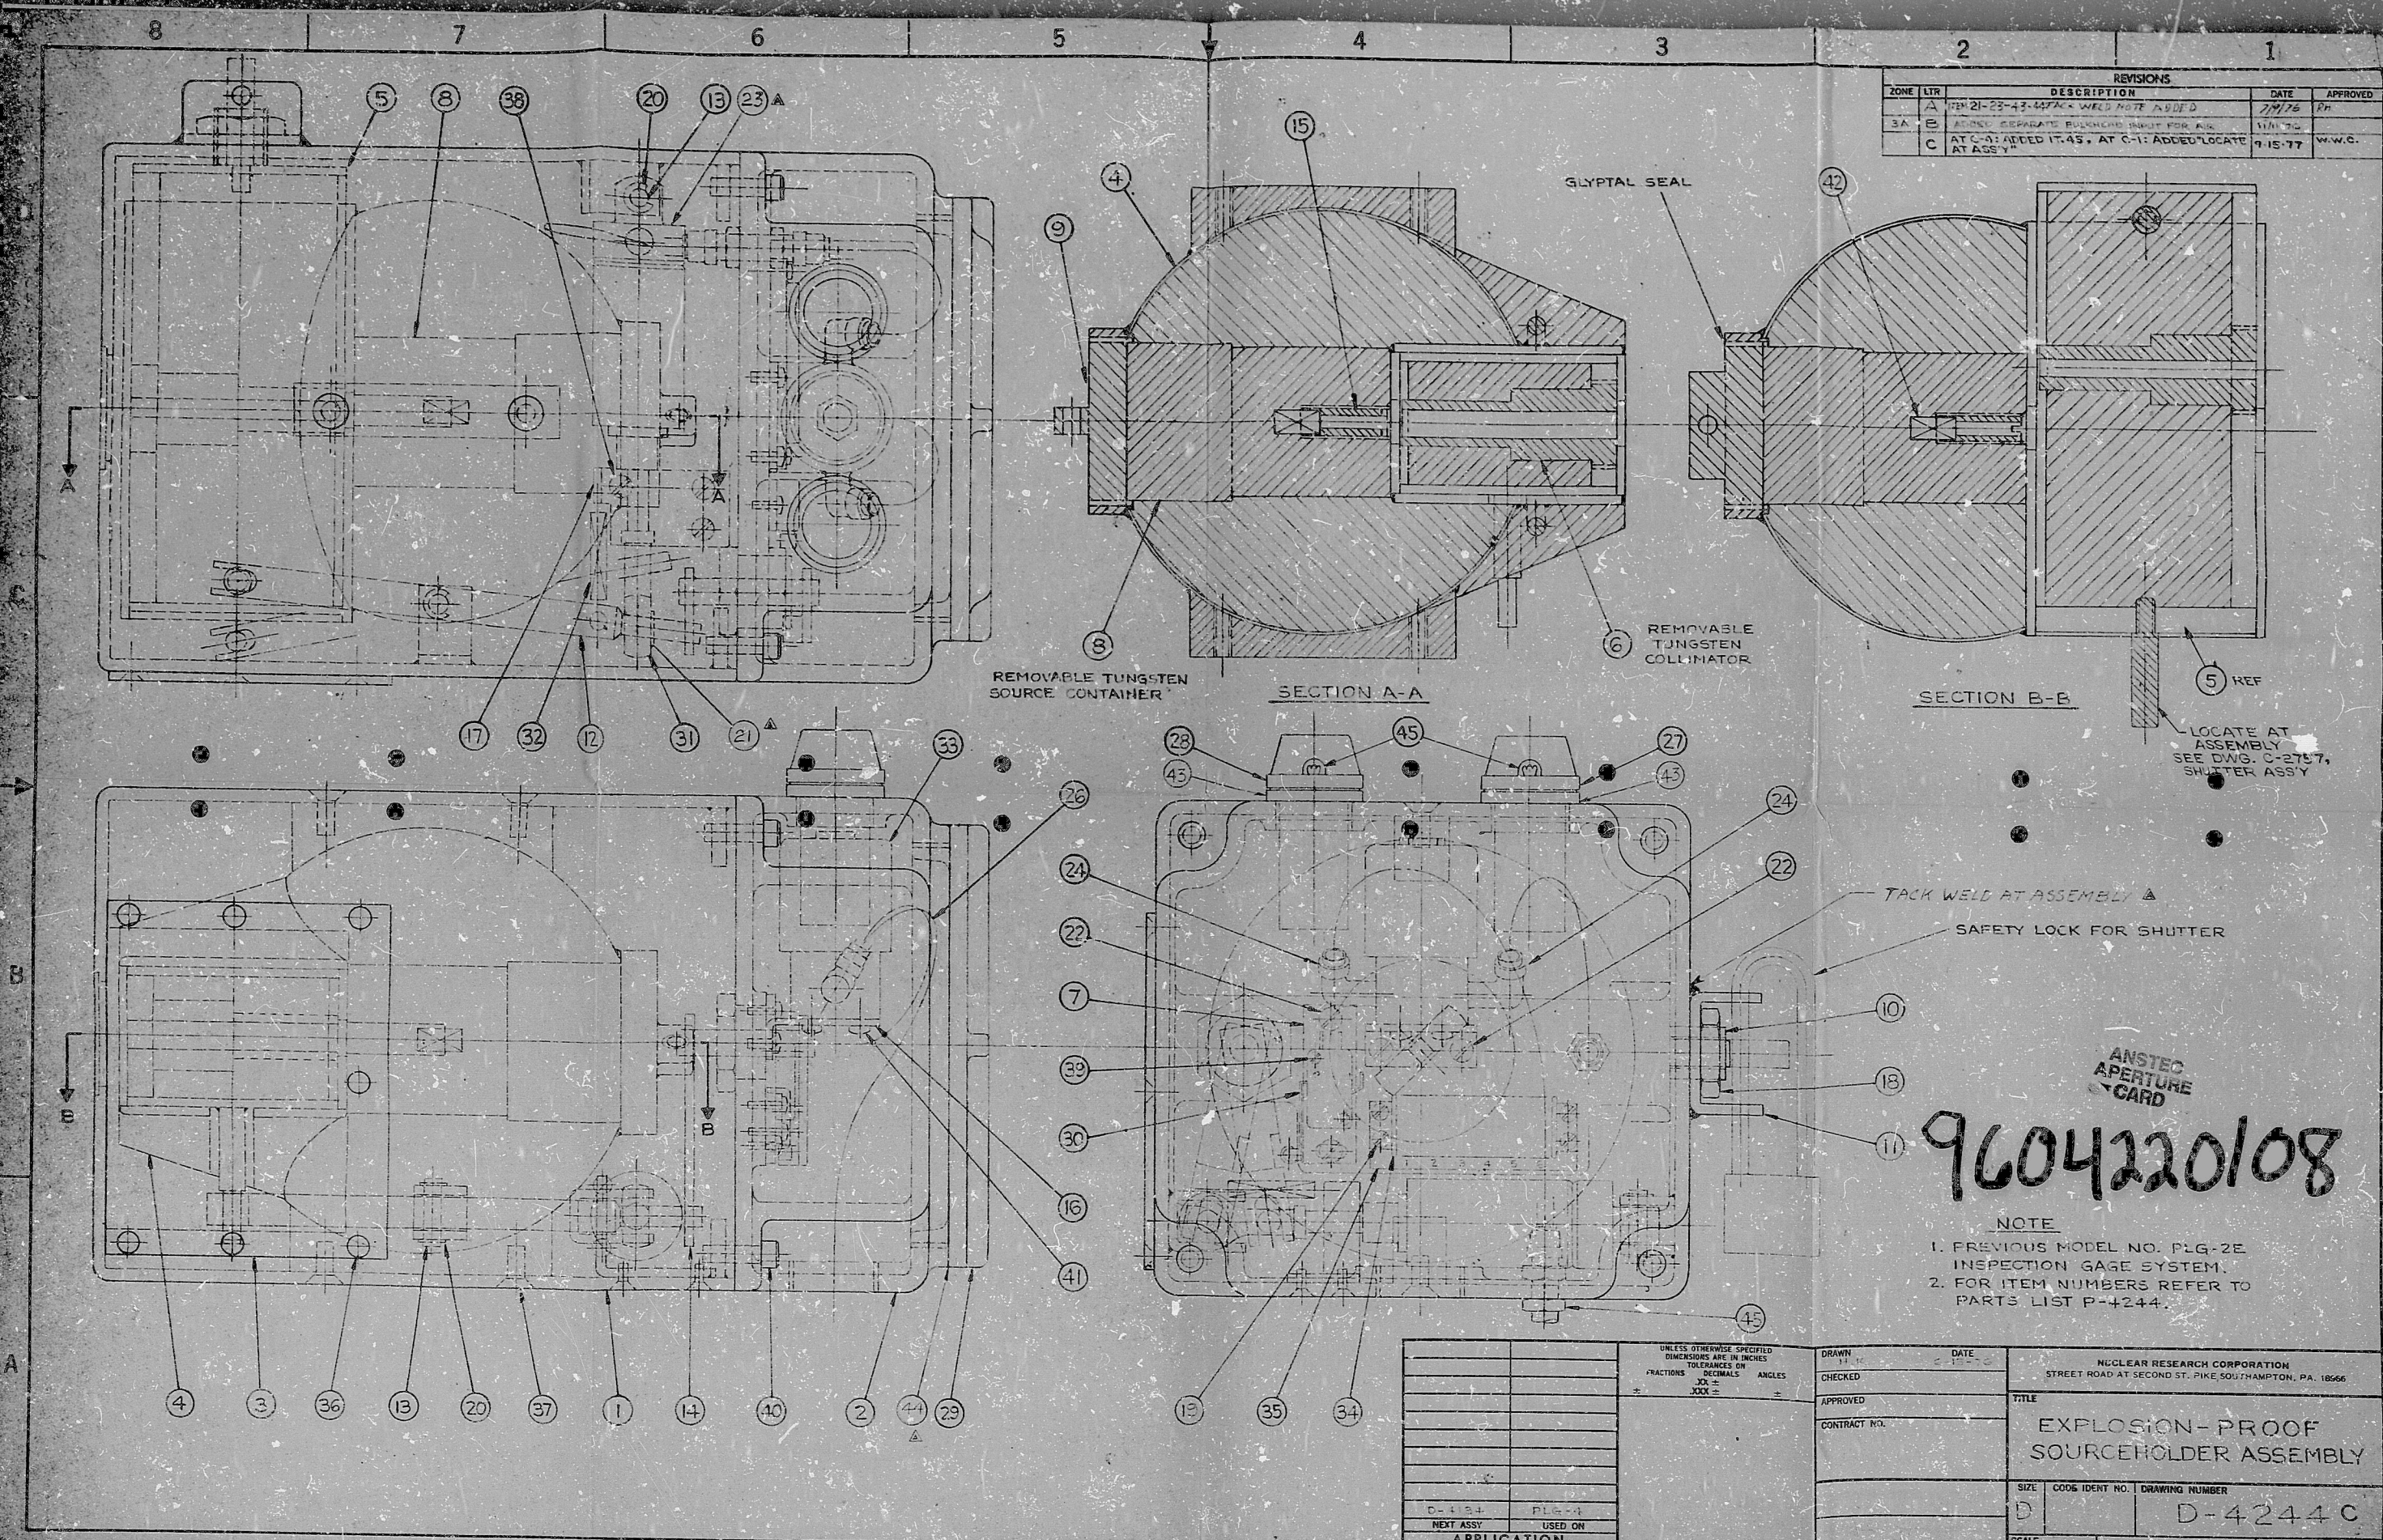

		REVISIONS			
ZONE	LTR	DESCRIPTION	DATE	APPROVED	
1	A	PER 21-23-43-447-45 WELD NOTE ADDED	7/1/76	PH	
3A	B	ADDED SEPARATE BULKHEAD INLET FOR AIR	11/1/76		
C		AT C-3: ADDED IT-45. AT C-1: ADDED LOCATE AT ASSY	7-15-77	W.W.C.	

LOCATE AT ASSEMBLY
SEE DWG. C-2757.
SHUTTER ASSY

TACK WELD AT ASSEMBLY
SAFETY LOCK FOR SHUTTER

ANSTEC
APERTURE
CARD

9604220108

NOTE
1. PREVIOUS MODEL NO. PLG-2E
INSPECTION GAGE SYSTEM.
2. FOR ITEM NUMBERS REFER TO
PARTS LIST P-244.

UNLESS OTHERWISE SPECIFIED DIMENSIONS ARE IN INCHES FRACTIONS DECIMALS ANGLES XX = .XX		DRAWN DATE 7-1-76	NUCLEAR RESEARCH CORPORATION STREET ROAD AT SECOND ST. PIKE, SOUTHAMPTON, PA. 18566	
CHECKED		TITLE EXPLOSION-PROOF SOURCEHOLDER ASSEMBLY		
APPROVED		SIZE D		
CONTRACT NO.		CODE IDENT NO. DRAWING NUMBER D-4244 C		
D-4244 PLG-2E NEXT ASSY USED ON		SCALE 1 OF 1		
APPLICATION		9604220108		

PDR RIDS/2A

9604220108

