


NOTES
 1. REFER LIST OF NOTES AND SYMBOLS SEE 45W807-15-1.

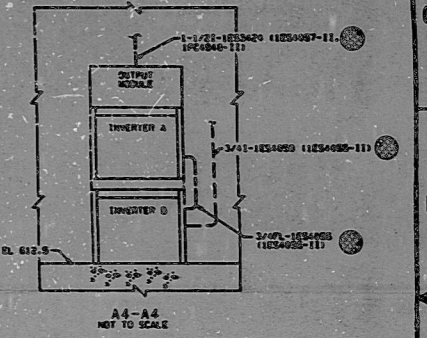

AT APERTURE CARD

NO.	DATE	BY	CHKD.	APP'D.	DESC.	REV.	DATE
1	12-11-55	W. H. B.			REACTOR BUILDING UNIT		
2					C & G APPENDIX R		
3					FLOOR EL 621.25		
4					CEILING PLAN		

POWERHOUSE
 REACTOR BUILDING UNIT
 C & G APPENDIX R
 SEPARATIONS
 FLOOR EL 621.25
 CEILING PLAN
 BROWNS FERRY NUCLEAR PLANT
 TENNESSEE VALLEY AUTHORITY
 DIVISION OF ENGINEERING DESIGN

SCALE: 3/16" = 1'-0" EXCEPT AS NOTED

NO ISSUES NO ECH REQUIRED. STUDY DRAWING ONLY. NOT TO BE USED FOR CONSTRUCTION.

FILE: 480154-000

COOPERATIVE SIGN-OFF

30X 1 3 3 9 8

PDR RIDS

8809080 265

