
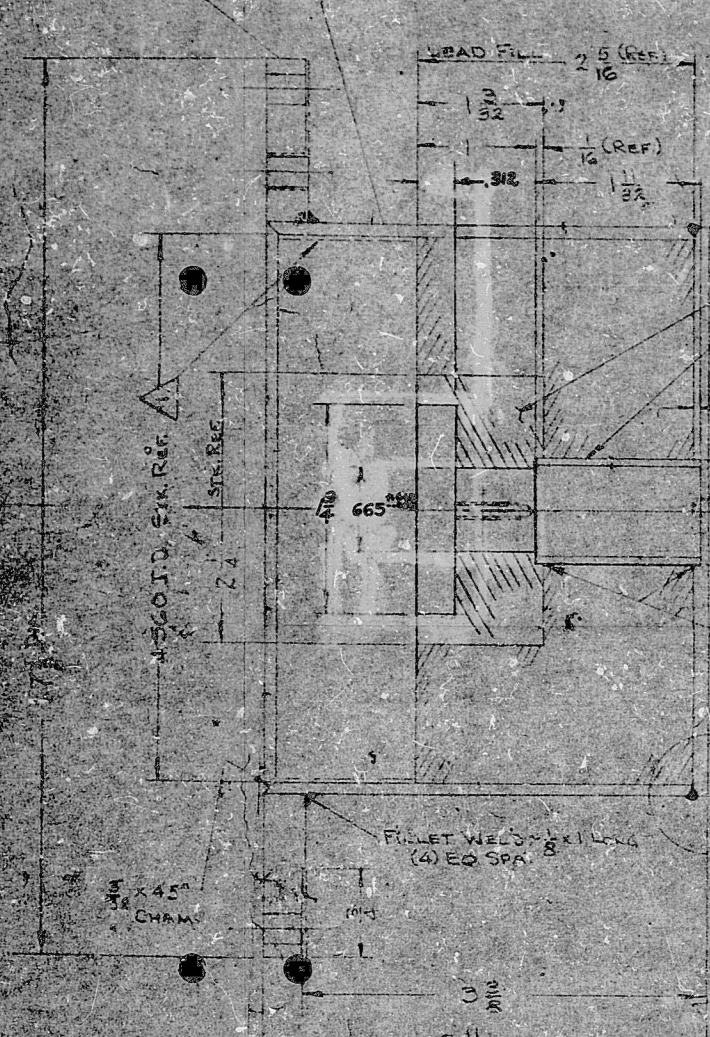


(234) F(25) DRILL & TAP
THRU (3) HOLES ON
5/8 DIA B.C.

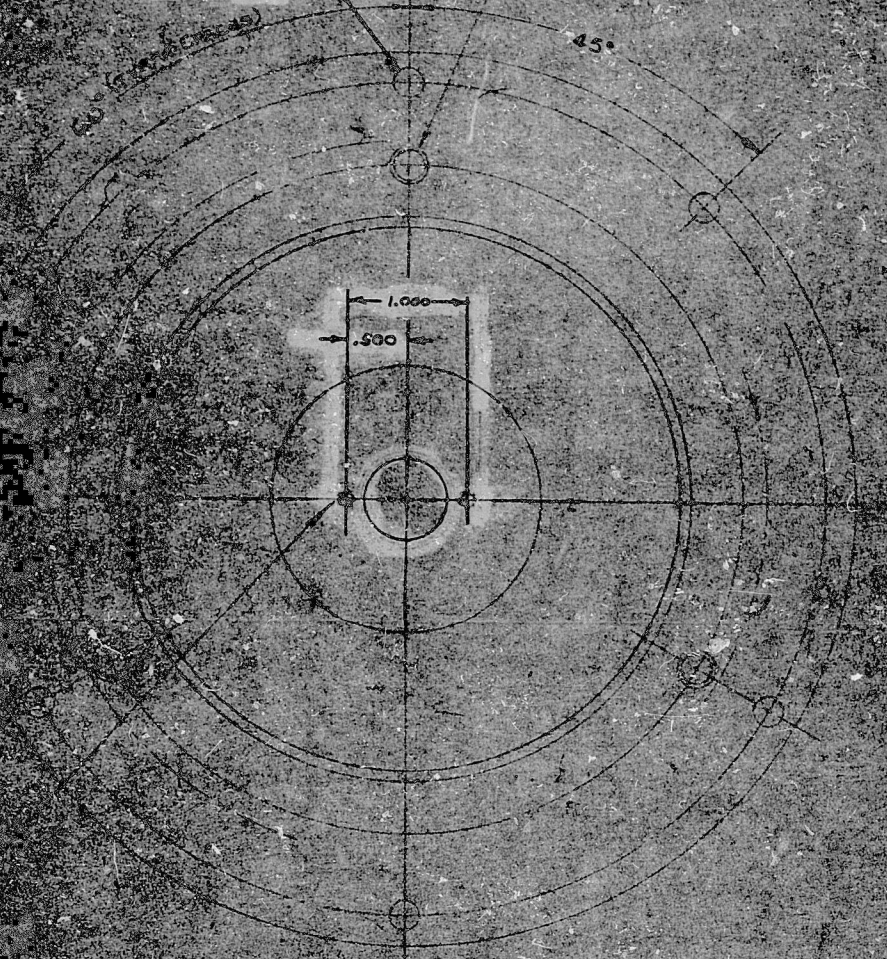

SILVER SOLDER CONTINUOUS

ANSTEAD
APERTURE
CARD

FILLET WELD
CONT. 400035

ALTERNATE CONSTRUCTION

(234)
8-52

ITEM NO. 1005 IS PERMISSIBLE
AS AN ALTERNATE MATERIAL FOR ITEM 2. IF ALTERNATE IS
USED, BORE I.D. TO REF DIA. SHOWN TO LEVEL OF LEAD DIA. (2 1/2 REF) ONLY
HOLES TO BE WITHIN .005 OF TRUE POSITION.
PAINT OUTSIDE NON-FINISHED SURFACES ONLY IN ANSTEAD COLOR.

9604250082

5	1/8 O.D. X 1/16 GA SEAMLESS STEEL TUBE
4	2 1/4 DIA CDS. C-1018 OR B-1113
3	1/8 X 5 HRS STRIP
2	4 3/4 O.D. X 1/8 GA SEAMLESS STEEL TUBE
1	3/8 PLATE CRS C-1018

ITEM	PART NO.	QUANTITY	REQ'D.	DESCRIPTION	TEST	DATE
1						
2						
3						
4						
5						

INDUSTRIAL CUCULINCO
THIS CHEMICAL AVERAGE CUMULATIVE 12 HRS

DATE: 10-6-59

BY: [Signature]

7070632-00

7070632-00

1005 IS PERMISSIBLE
AS AN ALTERNATE MATERIAL FOR ITEM 2. IF ALTERNATE IS
USED, BORE I.D. TO REF DIA. SHOWN TO LEVEL OF LEAD DIA. (2 1/2 REF) ONLY
HOLES TO BE WITHIN .005 OF TRUE POSITION.
PAINT OUTSIDE NON-FINISHED SURFACES ONLY IN ANSTEAD COLOR.

PDR

960 425 00 82

