



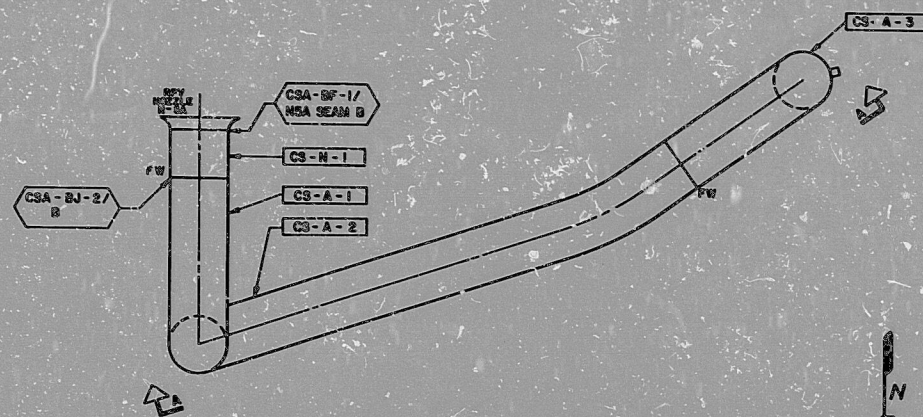

PLAN-CS ROUTING LOOP A

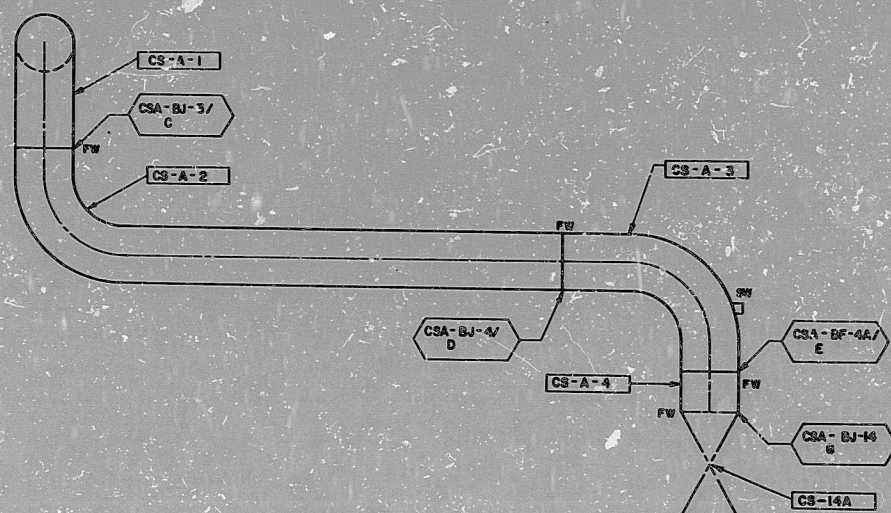

ELEVATION A-A

GENERAL NOTES
1. ONLY WELDS 4" & LONGER ARE IDENTIFIED.

LEGEND

SW - SHOP WELD

FW - FIELD WELD

CS-A-N = SPOOL PIECE NUMBER

SHOWN IS WELD #/
CBI FIELD WELD #

ANSTEC
APERTURE
CARD

INFORMATION
ONLY


453203390

REVISIONS	DATE	BY	DESCRIPTION
1	1/6/93	NPPD	ISSUED FOR CONSTRUCTION

DATE	1/6/93
BY	NPPD
FOR	CONSTRUCTION
REVISIONS	

PROJECT	CS-4
TITLE	WELD JOINT NUMBER IDENTIFICATION
DATE	1/6/93
BY	NPPD
FOR	CONSTRUCTION
REVISIONS	
DATE	1/6/93
BY	NPPD
FOR	CONSTRUCTION
REVISIONS	

JAN. 6, 1993 NPPD

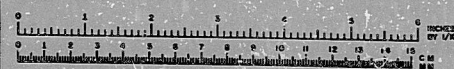

NOT CONTROLLED PRINT

FEB 27 1996

N.P.D., R.A.D.

PDR RIDS

9604290007

