


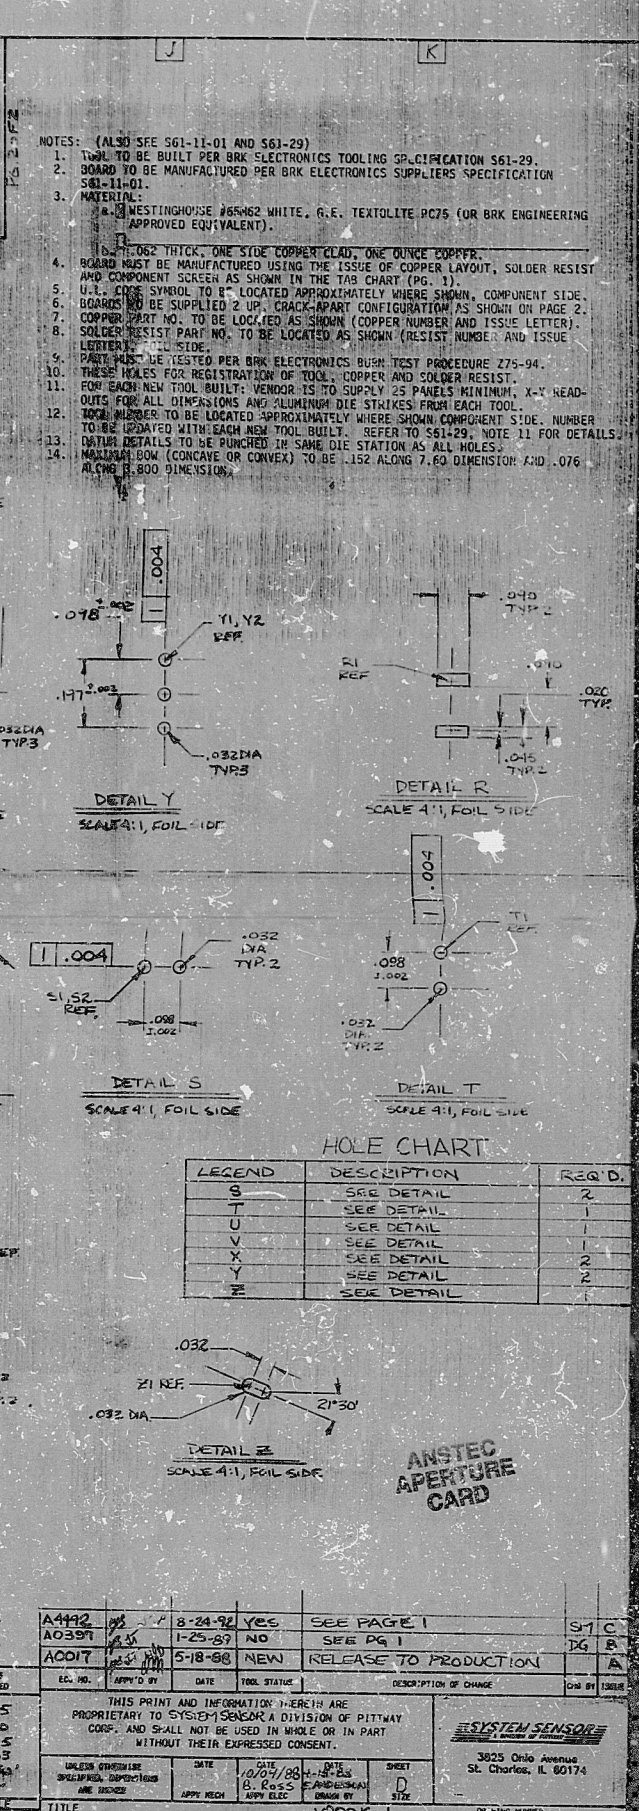

HOLE CHART

LEGEND	DESCRIPTION	REQ'D.
S	SEE DETAIL	2
T	SEE DETAIL	1
U	SEE DETAIL	1
V	SEE DETAIL	1
X	SEE DETAIL	2
Y	SEE DETAIL	2
Z	SEE DETAIL	1

**ANSTEC
APERTURE
CARD**

A4442	8-24-92	YES	SEE PAGE 1	S1	C
A0397	1-25-87	NO	SEE PG 1	IX	B
A0017	5-18-88	NEW	RELEASE TO PRODUCTION		A

THIS PRINT AND INFORMATION HEREIN ARE
 PROPRIETARY TO SYSTEM SENSOR A DIVISION OF PITTMAN
 CORP. AND SHALL NOT BE USED IN WHOLE OR IN PART
 WITHOUT THEIR EXPRESSED CONSENT.

SYSTEM SENSOR
A WINDOW OF FUTURE
3825 Ohio Avenue
St. Charles, IL 60174

NATURAL	TOLERANCES, UNLESS OTHERWISE SPECIFIED
SEE NOTES	.XX +/- .015
	.XX +/- .010
	.XXX +/- .005
	Holes +/- .003
FINISH	ANGLES +/- .005°
	FRACTION +/- .001
SEE NOTES	TO NOT SCALE
	DRAWING AS NOTED

UNLESS OTHERWISE SPECIFIED, DIMENSIONS ARE IN INCHES	DATE 10/04/88	GATE H-15-83 B. ROSS	DATE 10/04/88	SHEET D
	APPLY MECH	APPLY ELEC	DRAWN BY EMANUEL	SIZE STD
TITLE P.C. BOARD - CPID/41522P			1000K	

St. Charles, IL 60174

DR. JAMES MURDER	INT OF	1982
753-00		0

9604300139

PDR RIDS

9604300139

