

- NOTES:  
 1. FOR LEGEND SEE DRAWING A-205790, SHEET 1.  
 2. WORK THIS DRAWING WITH C-205788, SHEET 14A.



V-34-5A	E-108450 SH. 5A
V-33-5	E-108450 SH. 5

REFERENCE DRAWINGS	

0	INITIAL ISSUE	43-36
REV	DESCRIPTION	APPROVED DATE

NON-QUALITY RELATED  
 SUSQUEHANNA S.E.S.  
 UNIT 2  
 APPENDIX "R"  
 DEVIATION REQUEST NO. 11  
 PENETRATION X-33-5-26

AREA 33	ELEV. 749'-1"	SCALE	NA
PENNSYLVANIA POWER & LIGHT COMPANY ALLENTOWN PA.			
PPAL DRAWING NO.	C-205789	SHEET NO.	13
AE DRAWING NO.	C-1693 SH. 13	REV. NO.	0

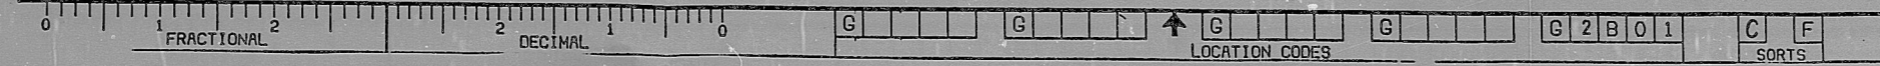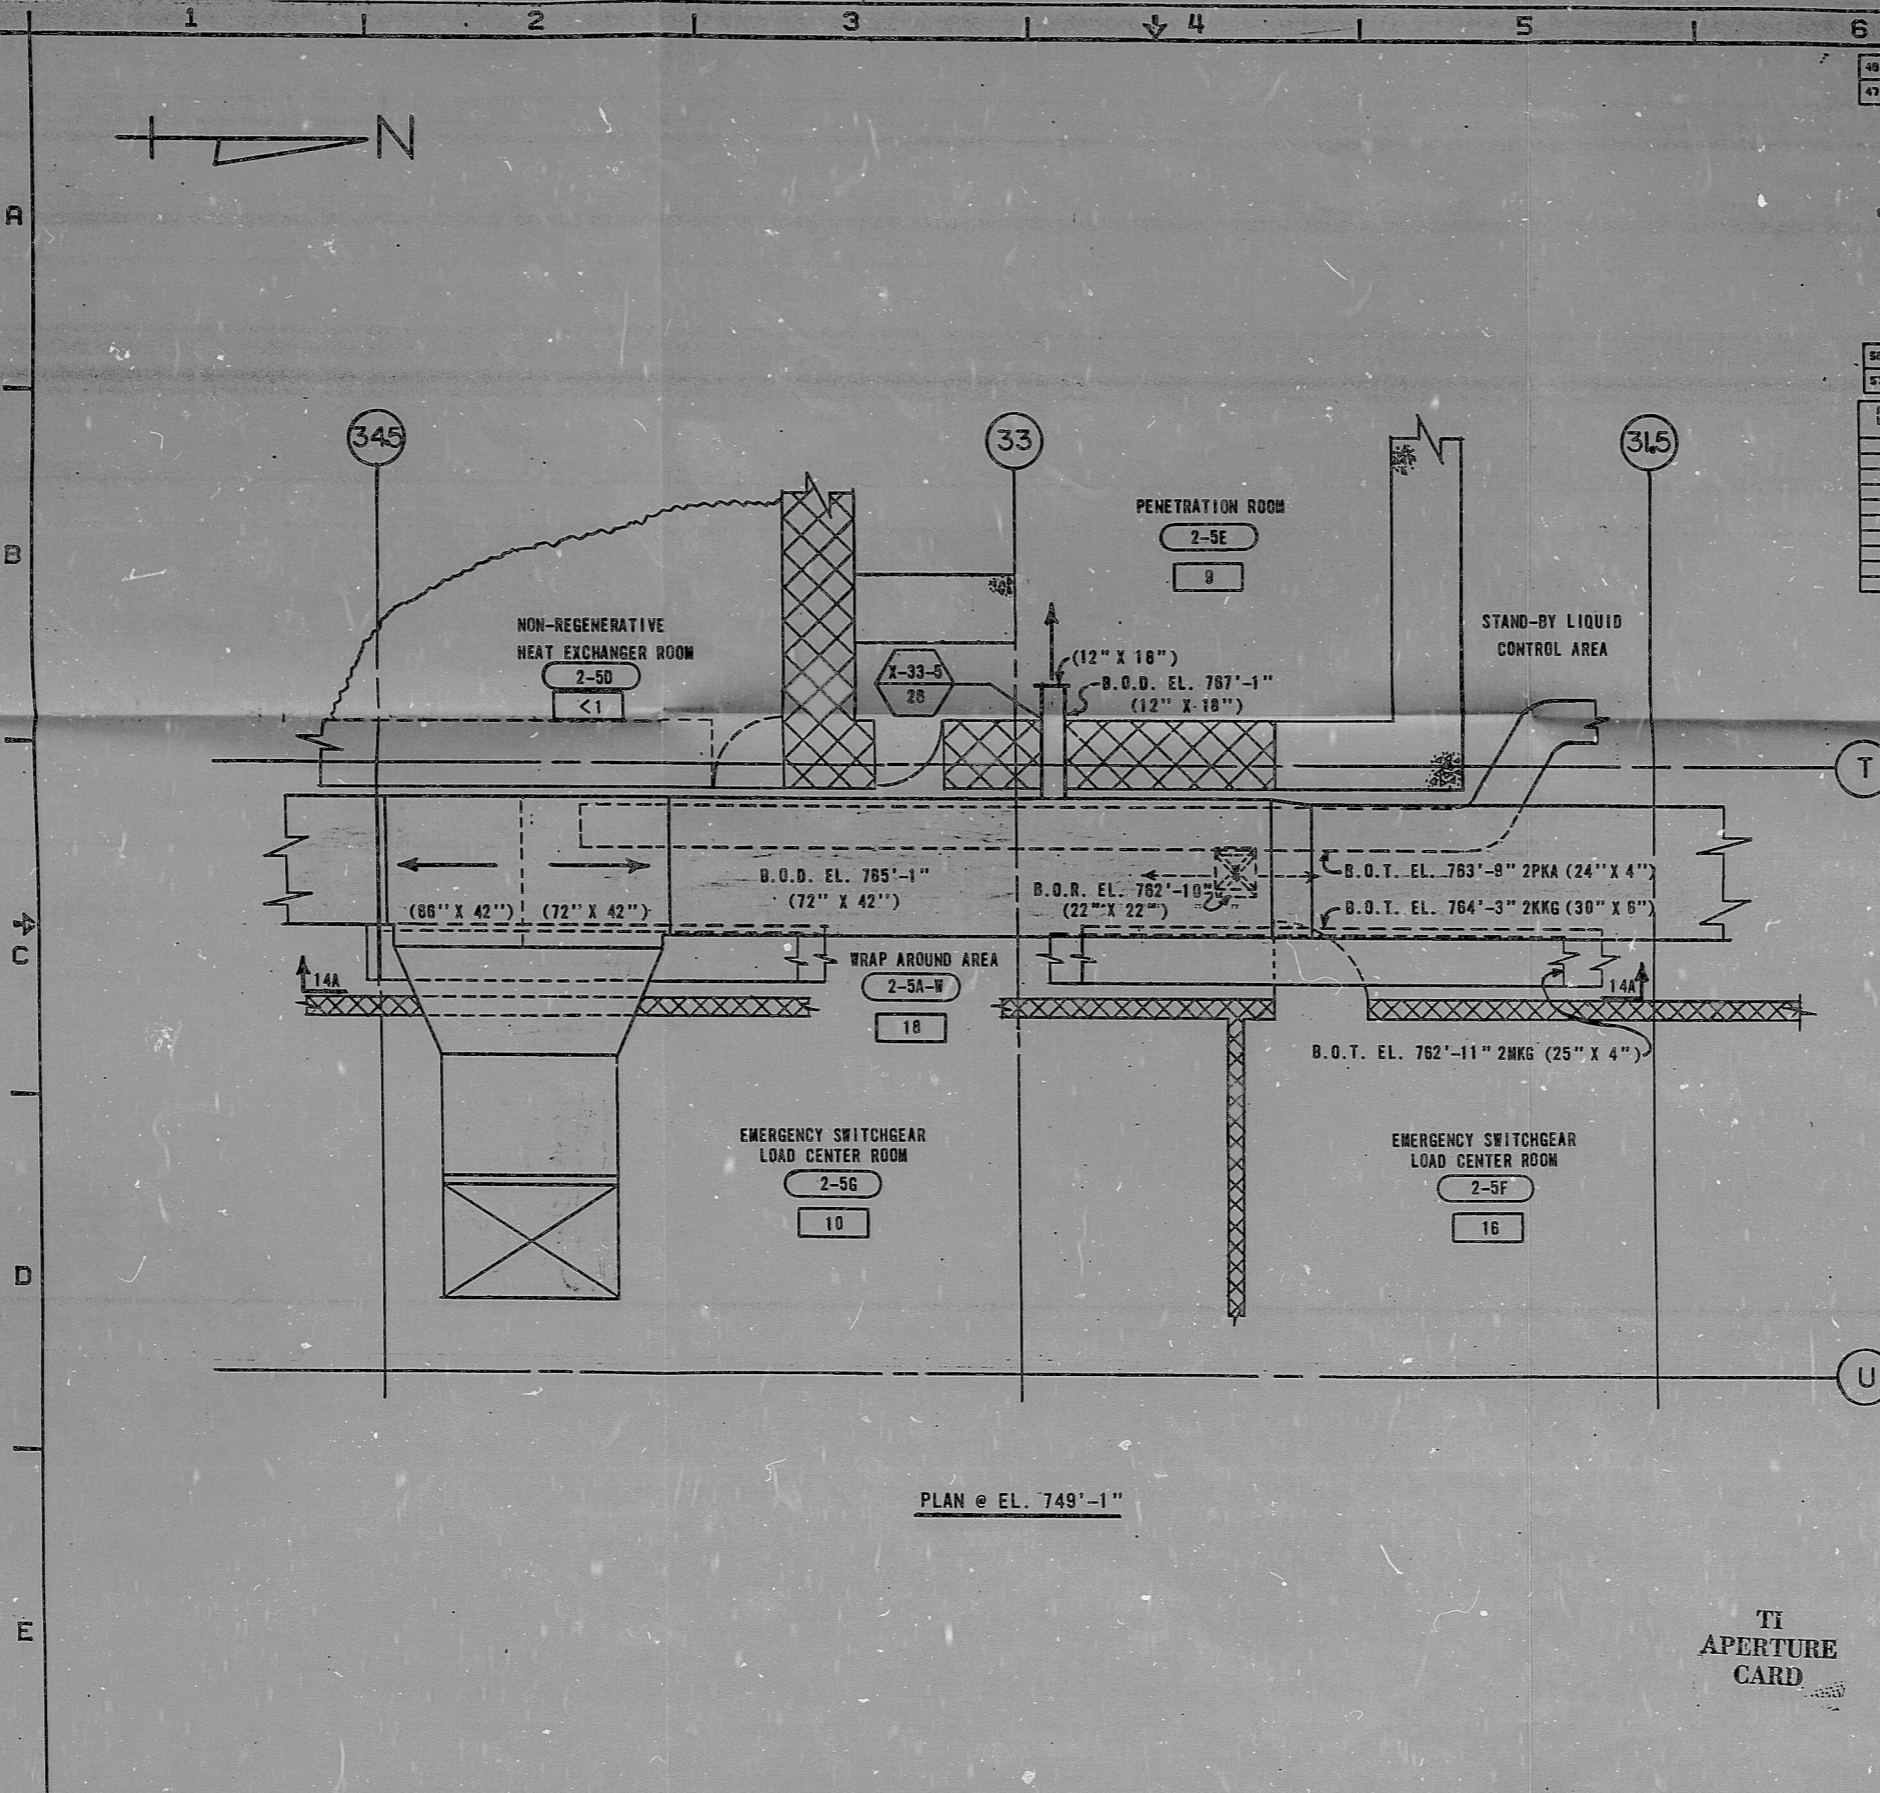

TI  
 APERTURE  
 CARD



PDR RIDS

8604250050

