


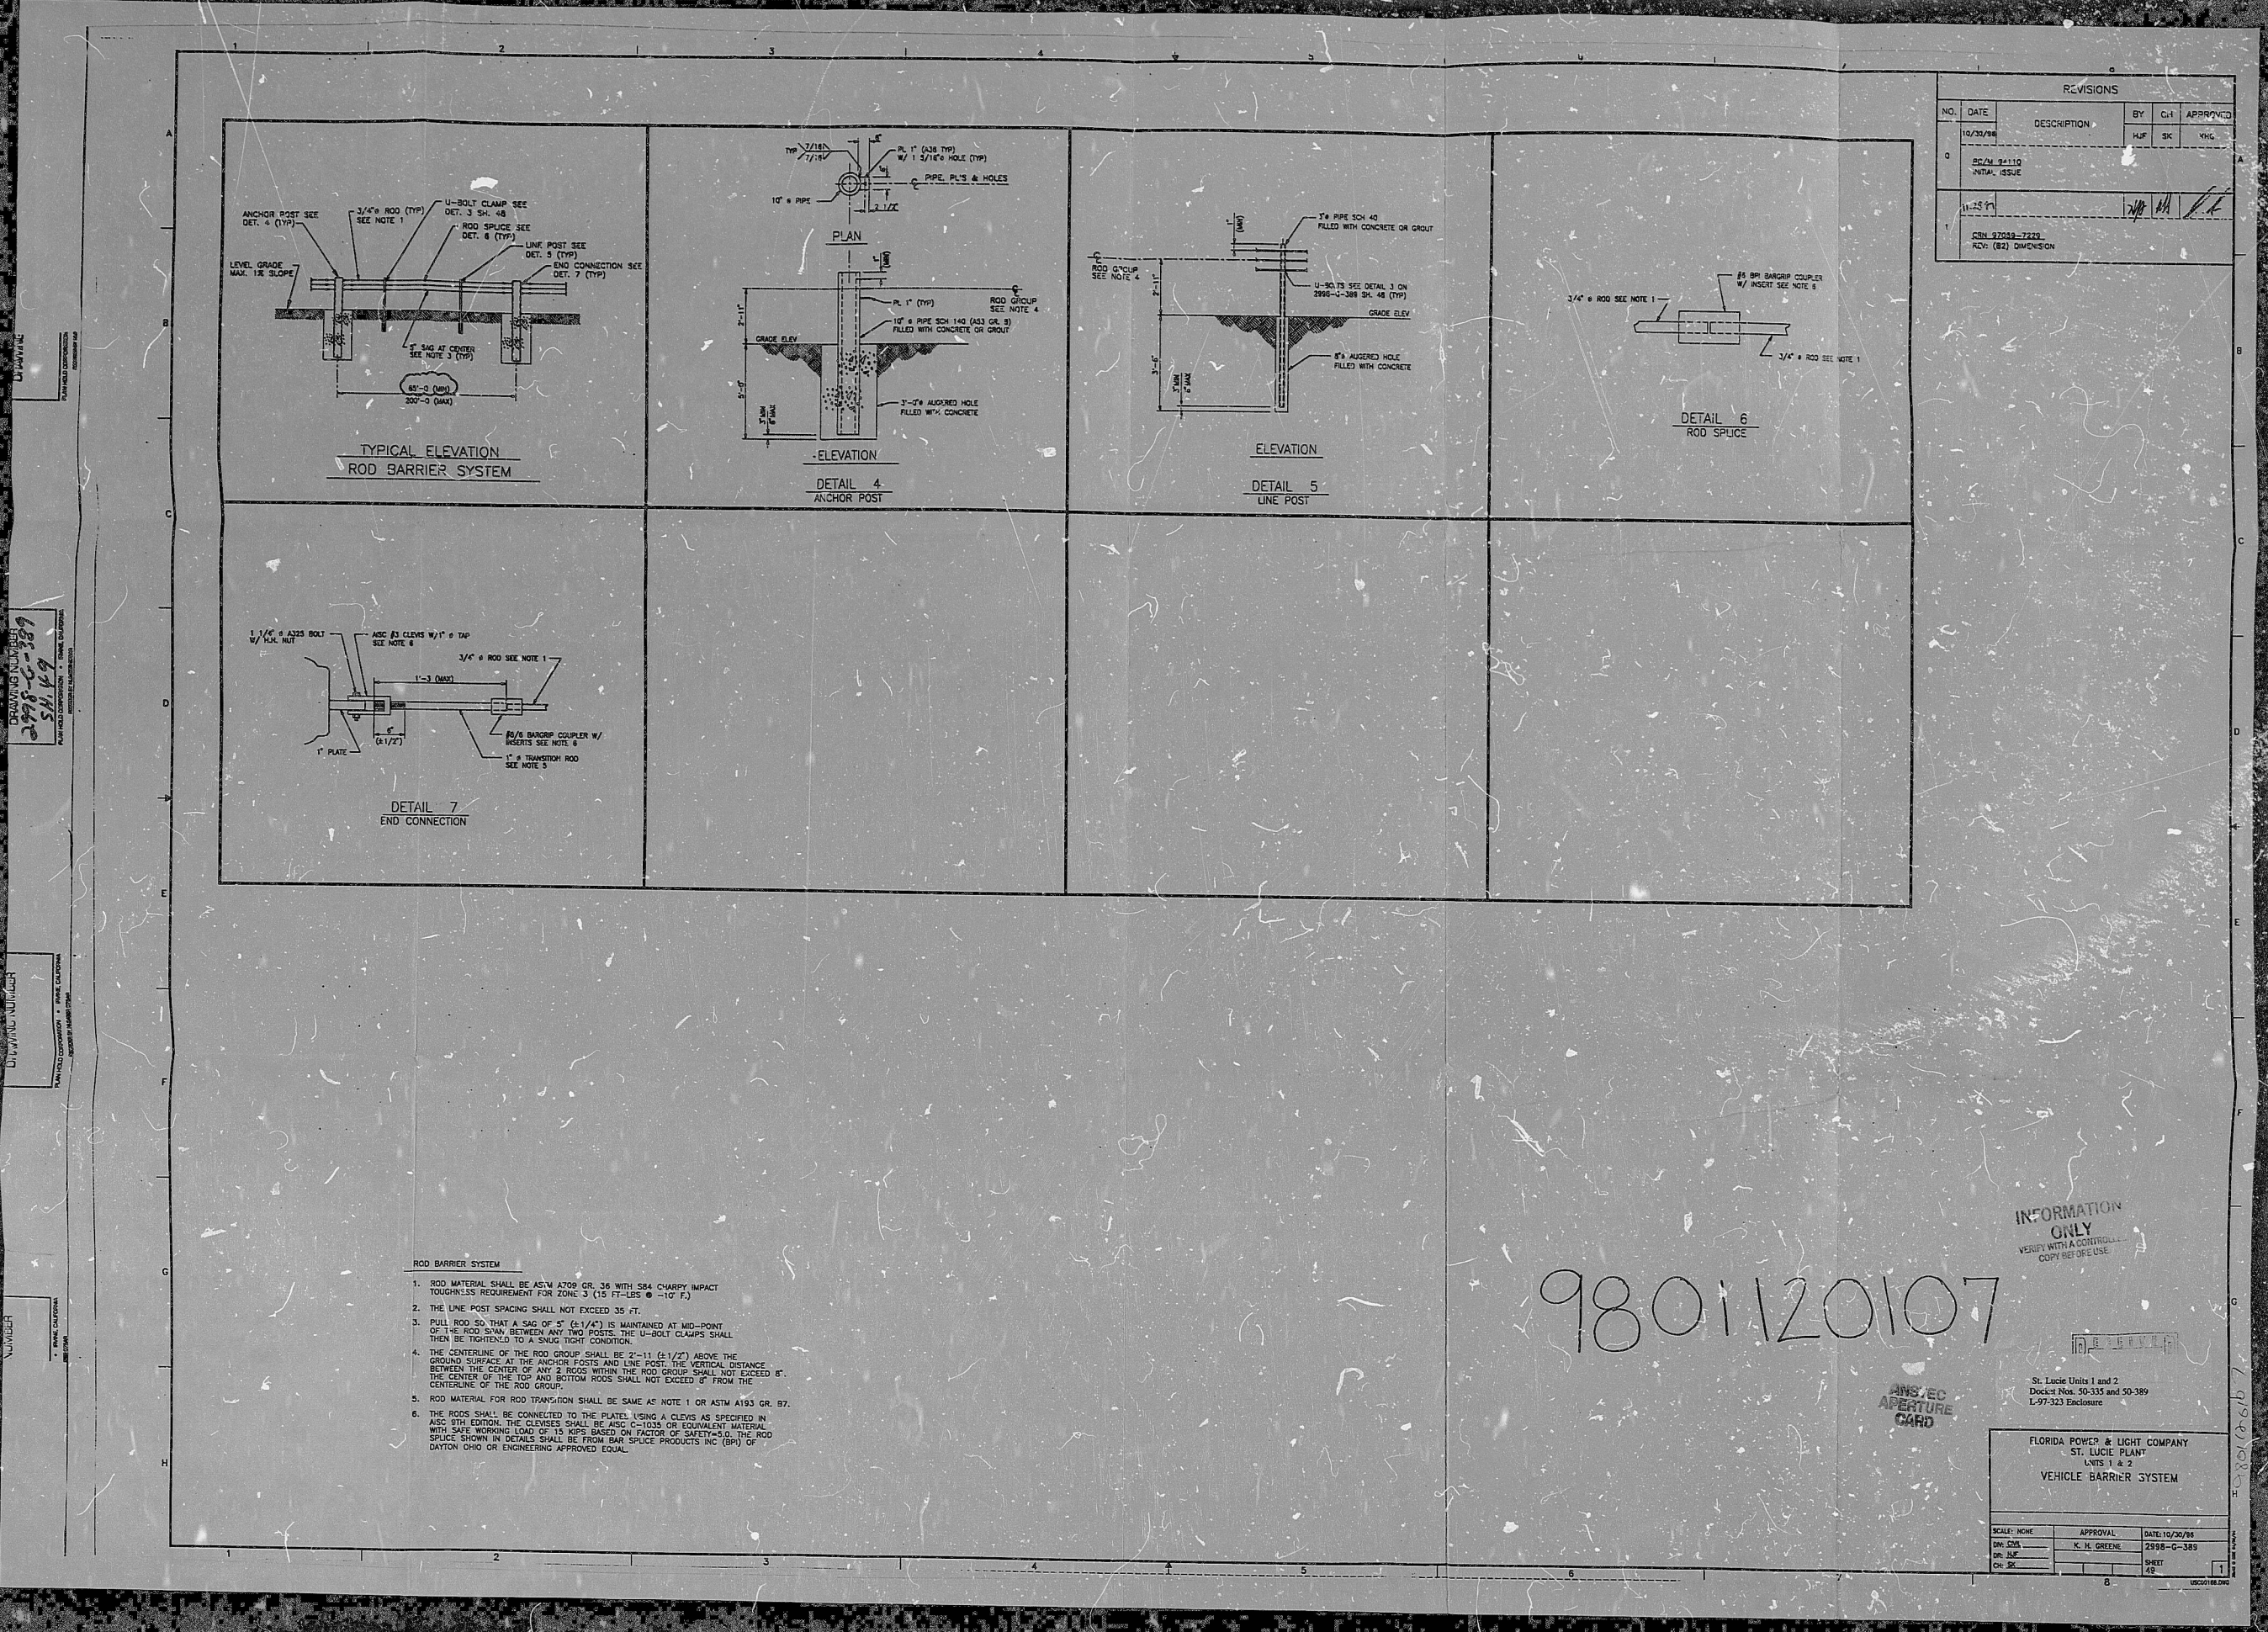

REVISIONS				
NO.	DATE	DESCRIPTION	BY	APPROVED
0	10/20/98	SCM 24110 INITIAL ISSUE	HUF	SK
1	11-25-99	SCM 24110-7221 RCV: (B2) OMAHSON	WJH	HA

INFORMATION ONLY
VERIFY WITH A CONTROLLING COPY BEFORE USE

9801120107

ANSI Z39.1
APERTURE
CARD

St. Lucie Units 1 and 2
Docket Nos. 50-335 and 50-389
L-97-323 Enclosure

FLORIDA POWER & LIGHT COMPANY
ST. LUCIE PLANT
UNITS 1 & 2
VEHICLE BARRIER SYSTEM

SCALE: NONE	APPROVAL	DATE: 10/20/98
DR: CMH	K. H. GREENE	2998-G-389
CR: JAF		SHEET
CH: SC		49

9801120107

9801060352

PDR RIDS

9801120107

