


immature. 11.7.55
 no D 13.45 12.55

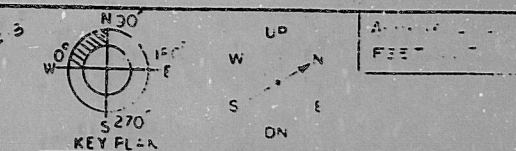

NOTES:
1. SCALE: NONE
2. SEE DWG. DF--1-1 FOR GENERAL NOTES AND LEGEND
3. THIS PORTION OF PIPING IS PER SPECIAL STRESS ANALYSIS CALC NO. 12177-NP(C)-PX-75155

DESIGN CRITERIA
PSLDT ISSUE CHANGE (43) DATE 7-29-85
DESIGN TEMP 212 F
INSULATION THICKNESS NONE
PIPE SCHEDULE 40 12" 40-90-35E-2 / STD 12" 40-90-35E-1
DRAWING REFERENCES FSK-12-1F, FSK-12-1H
EM-2E EV-12-1E-1A EC-37X-4, EC-37A-6 EC-37B-6

[illegible]

NUCLEAR SAFETY RELATED
QA CAT II

ISO DWG REACTOR ELDG
INSTRUMENT AIR PP(2IAS)
SEC CONTMT FI 289-0

NINE MILE POINT NUCLEAR STATION — UNIT 2
NIAGARA MOHAWK POWER CORPORATION
 STONE & WEBSTER ENGINEERING CORPORATION
 HENRY HILL, N.Y.

CH  DRAWING NUMBER 12177 DF-4C-F

TI
APERTURE
CARD

THE INFORMATION ON THIS DRAWING MAY NOT BE COPIED OR USED FOR OTHER THAN THE CONSTRUCTION, MAINTENANCE OR REPAIR OF THE PLANT FACILITY DESCRIBED IN THE TITLE BLOCK.

[illegible]

8607090453

PDR RIDS

