
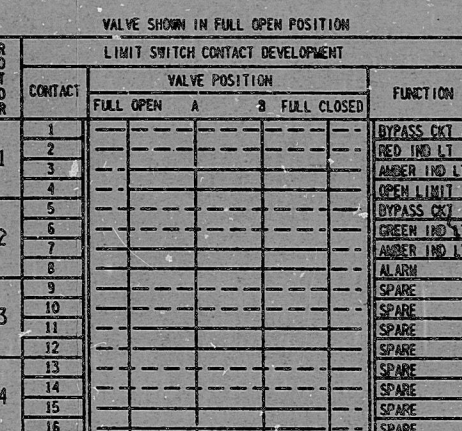
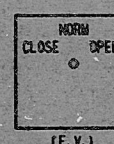
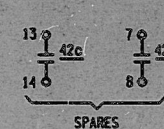


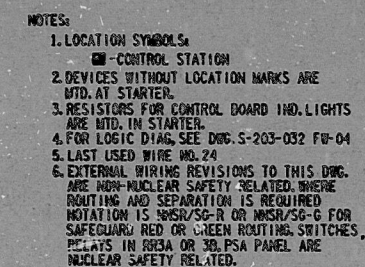

NOTES:

1. ——— CLOSED CONTACT
2. - - - - OPEN CONTACT

(17) CLOSING TORQUE SW. INTERRUPTS CONTROL CKT. IF MECH. OVERLOAD OCCURS DURING CLOSING CYCLE.

(18) OPENING TORQUE SW. INTERRUPTS CONTROL CKT. IF MECH. OVERLOAD OCCURS DURING OPENING CYCLE.

MTI
APERTURE
CARD

CHANGE IN PROGRESS
DUE TO MAR/TEM/SK
* 86-05-01-01
FON FON FON
FON FON FON

10	AC-MILL PERM 00-10-15-12, FOR S33	KDC	24 S/C	S33	5/2/76
9	AC-MILL PERM 00-10-15-12 AND REVISION IN CAD	S33	RAY	S33	7-4-76
DO	REVISIONS	BY	APPROVED	DATE	
STATUS OF DRAWING		DEFINITION			
☒ APPROVED	REVIEWED AND APPROVED DESIGN. ANY FURTHER CHANGES MUST BE RETURNED FOR RE-APPROVAL.				
☐ PRELIMINARY	REPRESENTS PRELIMINARY DESIGN CONCEPT. SUBJECT TO CHANGE WITHOUT NOTICE.				
☐ CONCEPTUAL	REPRESENTS GENERAL CONCEPTS BASED ON UNDEVELOPED STAFF LATER ASSUMPTIONS. CROSS CHANGES COULD REQUIRE WITHOUT NOTICE.				
FLORIDA POWER CORPORATION					
ST. PETERSBURG, FLORIDA					
CRYSTAL RIVER PLANT				UNIT NO. 3	
ELEMENTARY DIAGRAM					
AUX. FW SUPPLY LINE TO STEAM GEN 3B FW-34					
STAFF Drawings to be Approved		GILBERT ASSOCIATES, INC. ONE HUNTERTON ST. COLUMBIA, TEXAS 77203 Houston, Pa.			
DATE DES. BY APP. BY REV. BY		1. 2. 3. 4. S. E. HENRY 1-24-76 1-24-76			
NAME NO.		B-208-032 FW-29 10			

PDR RIDS

8703190522

