
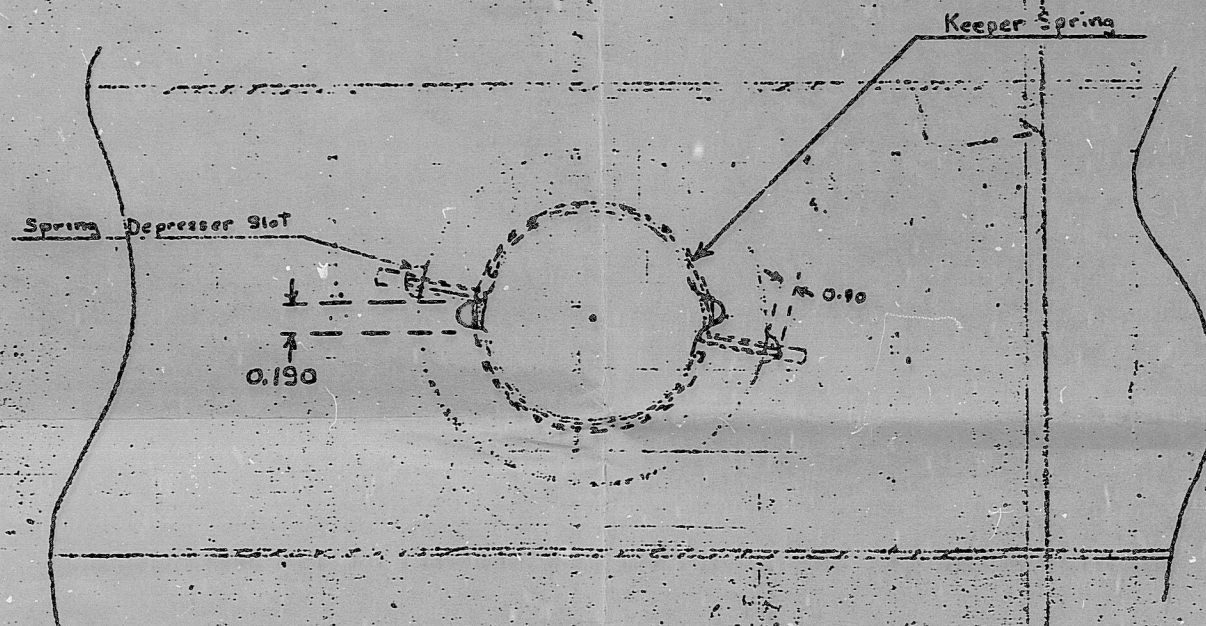
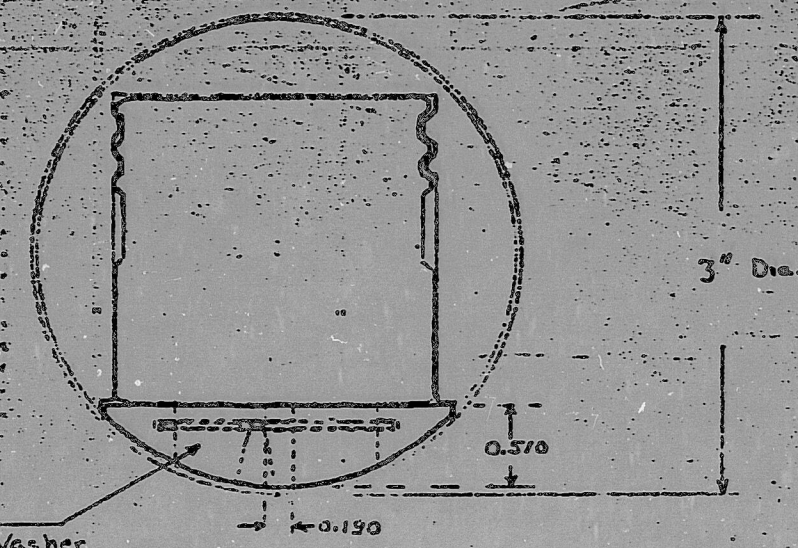


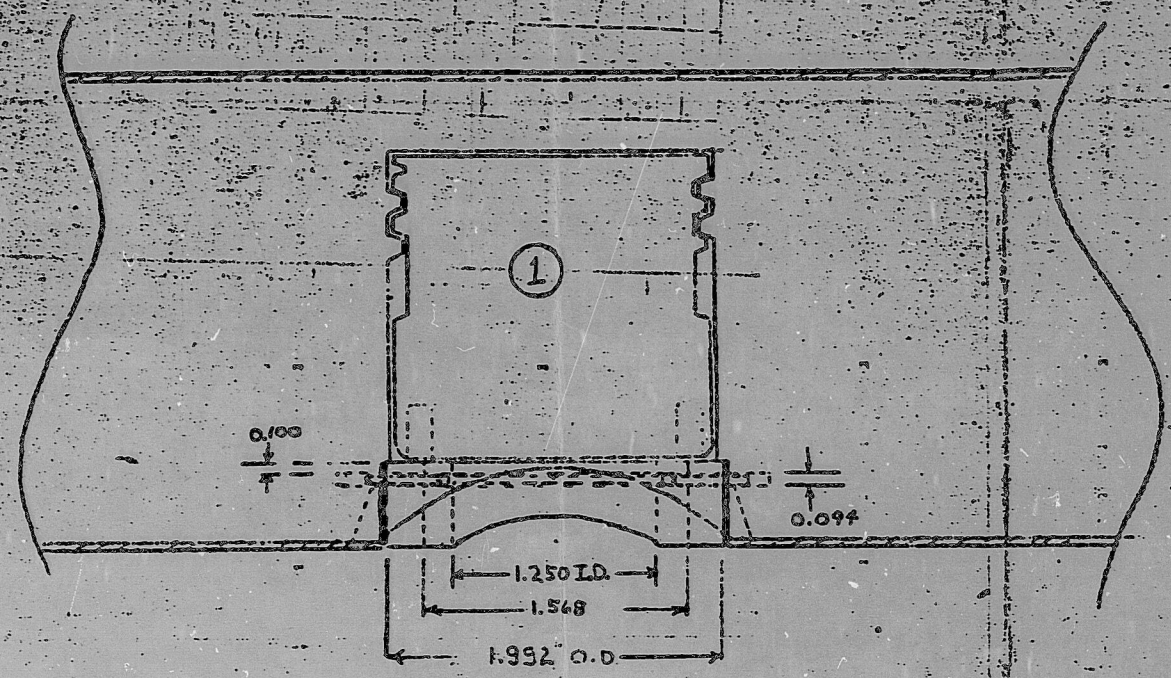

① Standard International Teletherapy Source Head

Note: Standard International Teletherapy Source Head screws in drawer. Tungsten Keeper washer with spring clips indexed on clip depressor slots, press down and snaps in place securing Source.

J. L. SHEPHERD and Associates

SCALE: 1:1	APPROVED BY: 025	DRAWN BY: F.H.B.
DATE: 25 July 74		REVISED: 25 July 77
U.S. NUCLER. BCoK-3 Radiographic Unit		
Source Keeper Assembly		DRAWING NUMBER E-0084-3-3A

8608010112 Enclosure (2)

PDR RIDS

8608010112

