


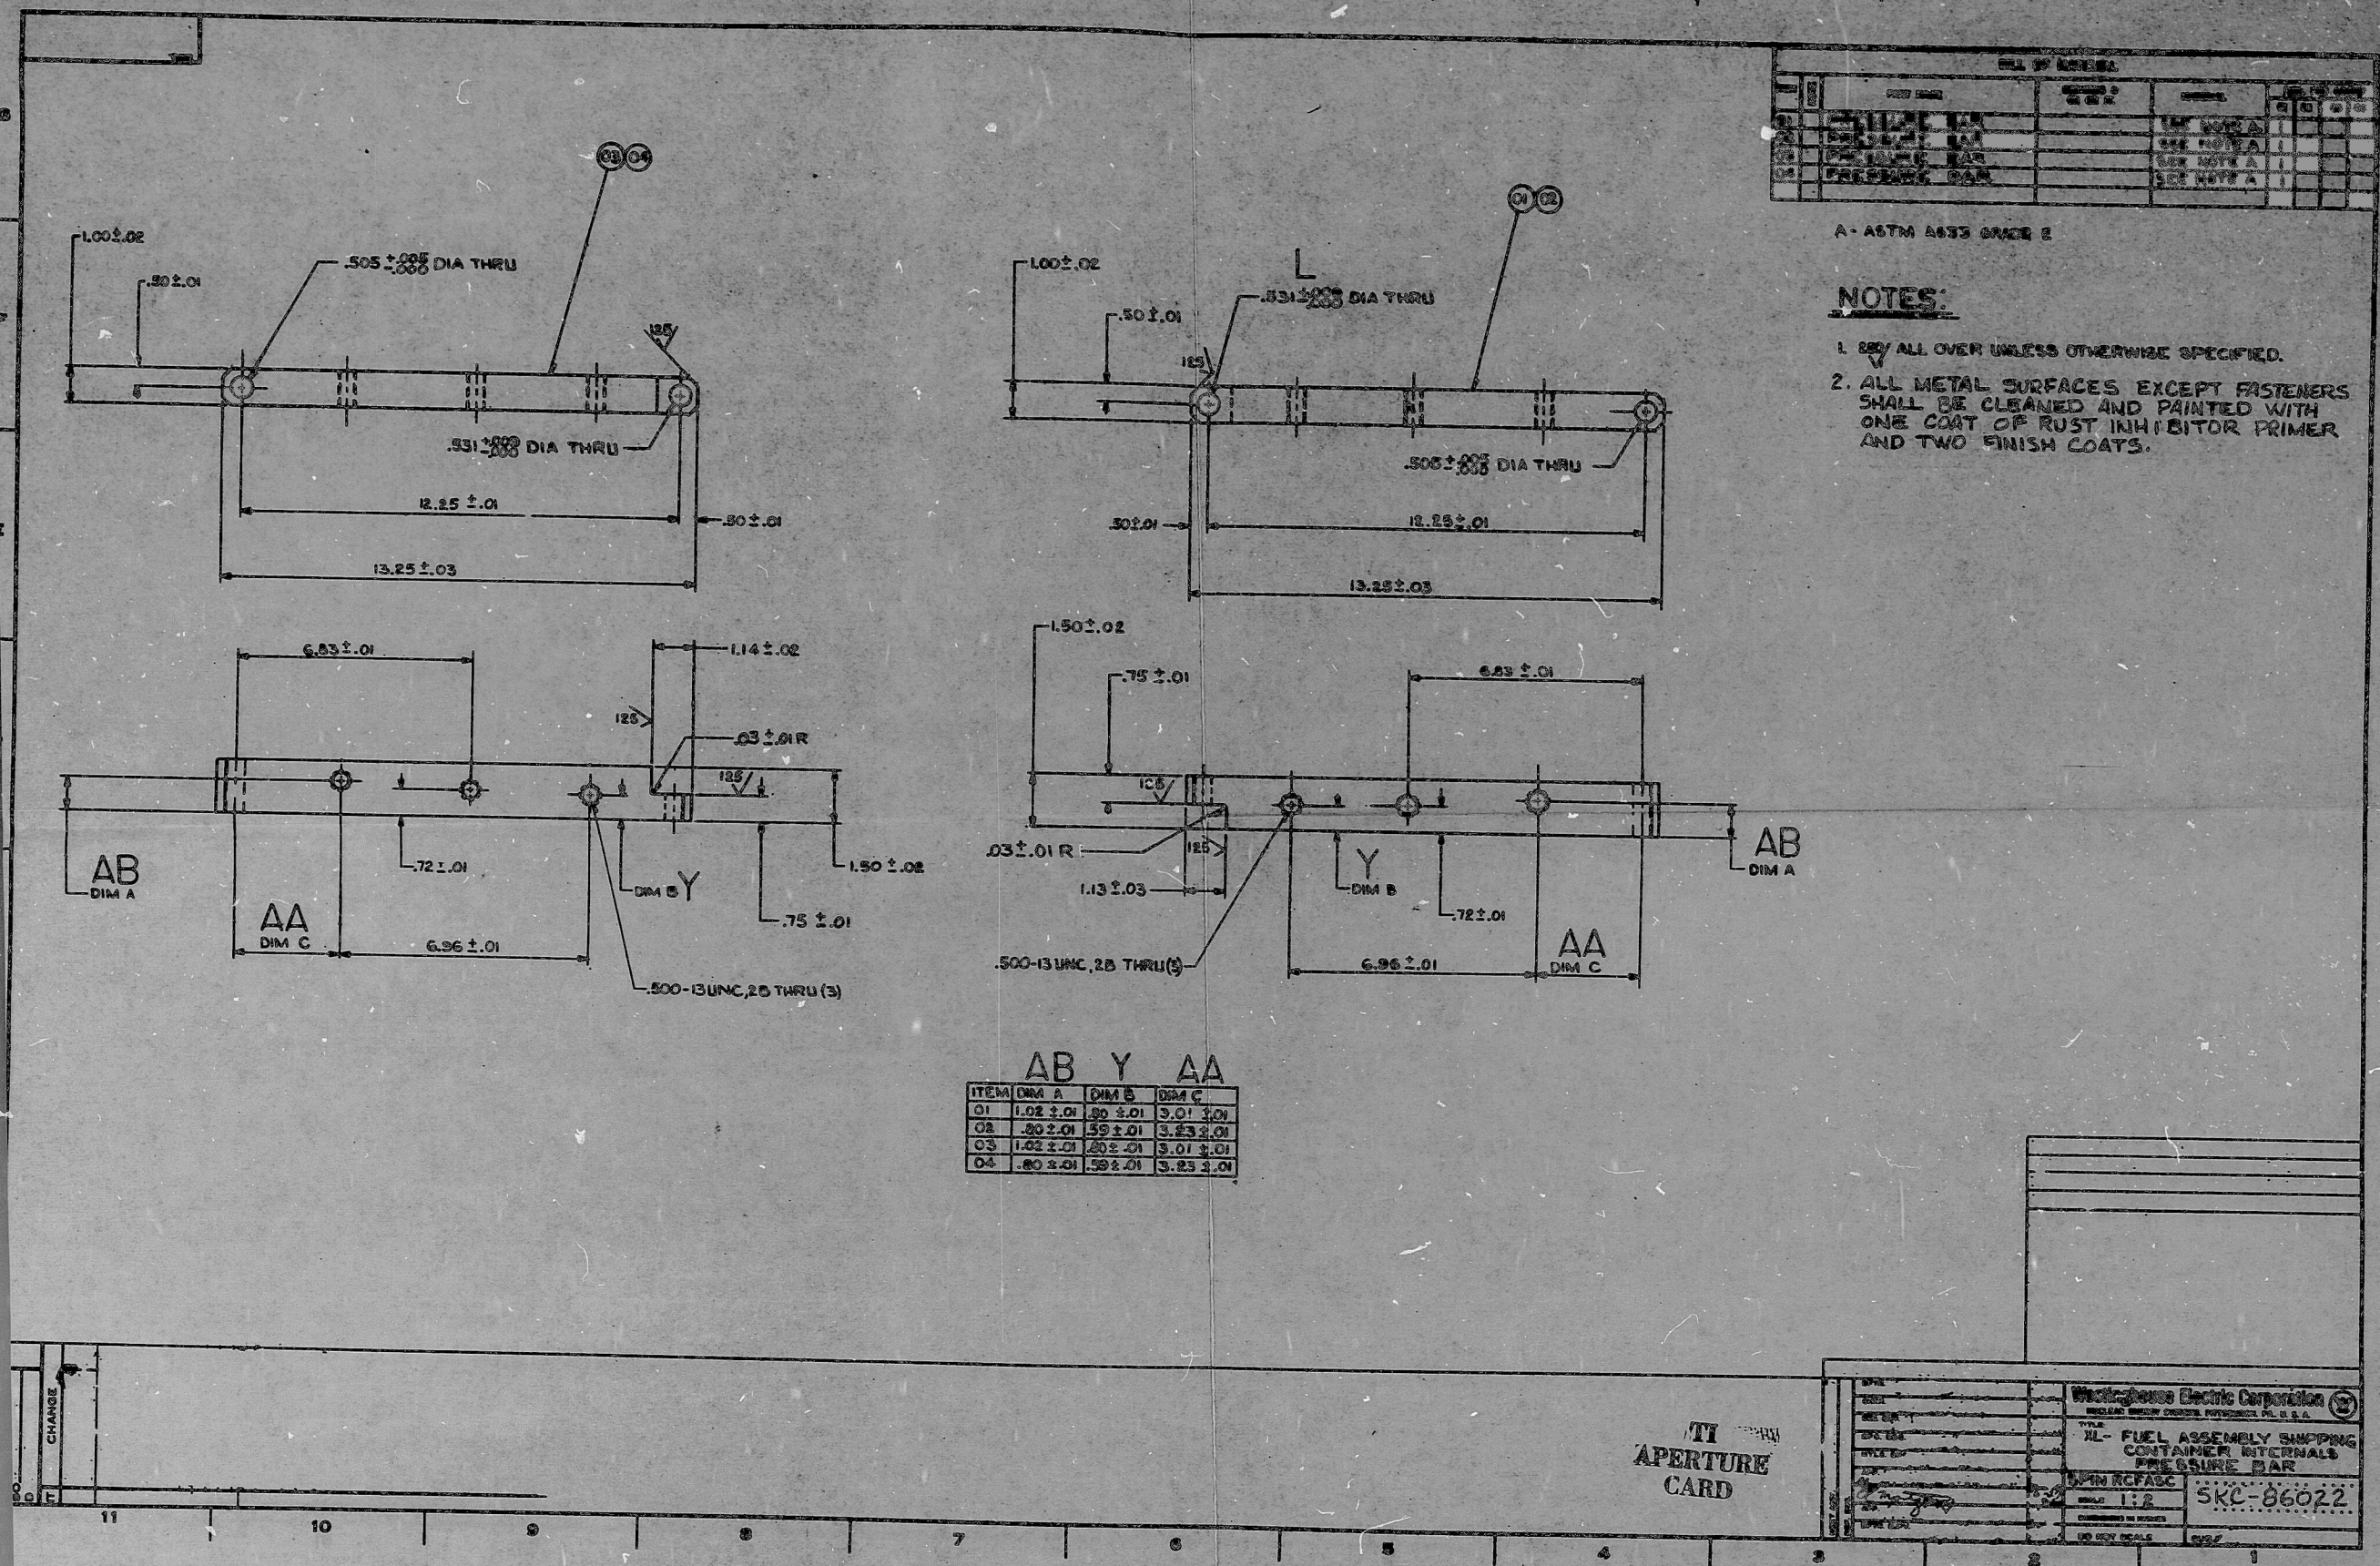

REV	DATE	BY	CHKD	APP'D	REMARKS
1					INITIAL
2					REVISION
3					REVISION
4					REVISION

A - ASTM A633 GRADE 2

NOTES:

1. ALL OVER UNLESS OTHERWISE SPECIFIED.
2. ALL METAL SURFACES EXCEPT FASTENERS SHALL BE CLEANED AND PAINTED WITH ONE COAT OF RUST INHIBITOR PRIMER AND TWO FINISH COATS.

TI
APERTURE
CARD

8608050386

FDR

8608050386

