



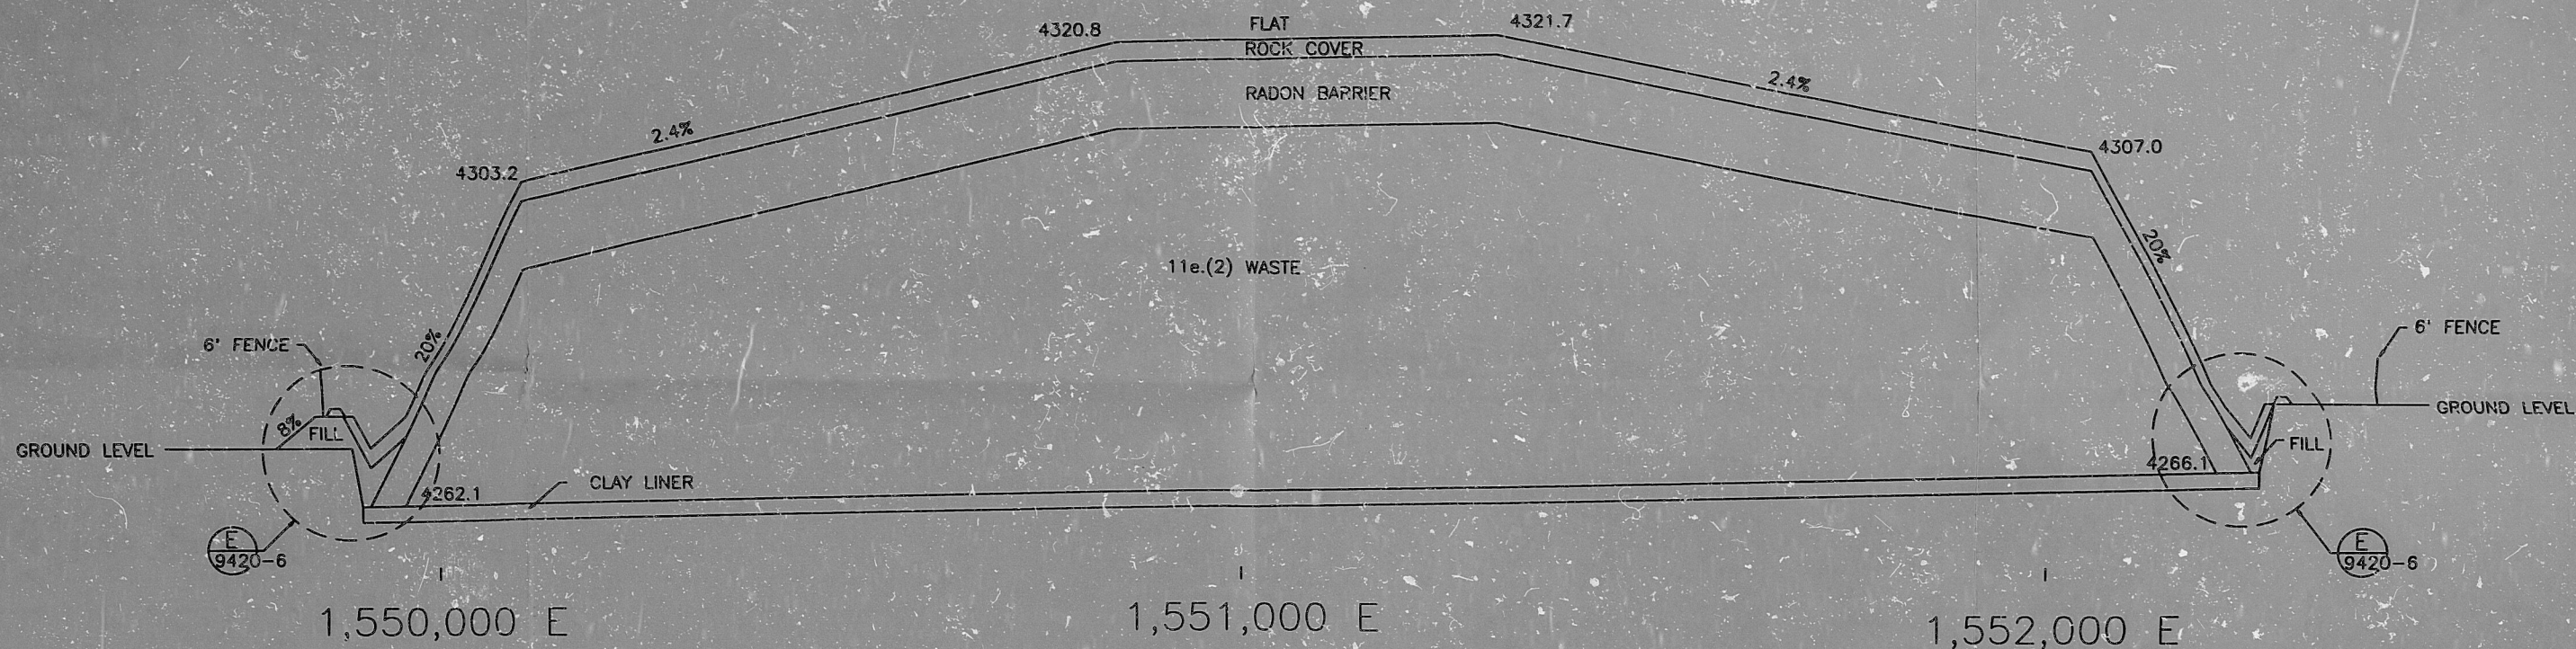

(A) CROSS SECTION
9420-5
HORIZONTAL SCALE: 1" = 100'
VERTICAL SCALE 1" = 10'

ANSTEC
APERTURE
CARD

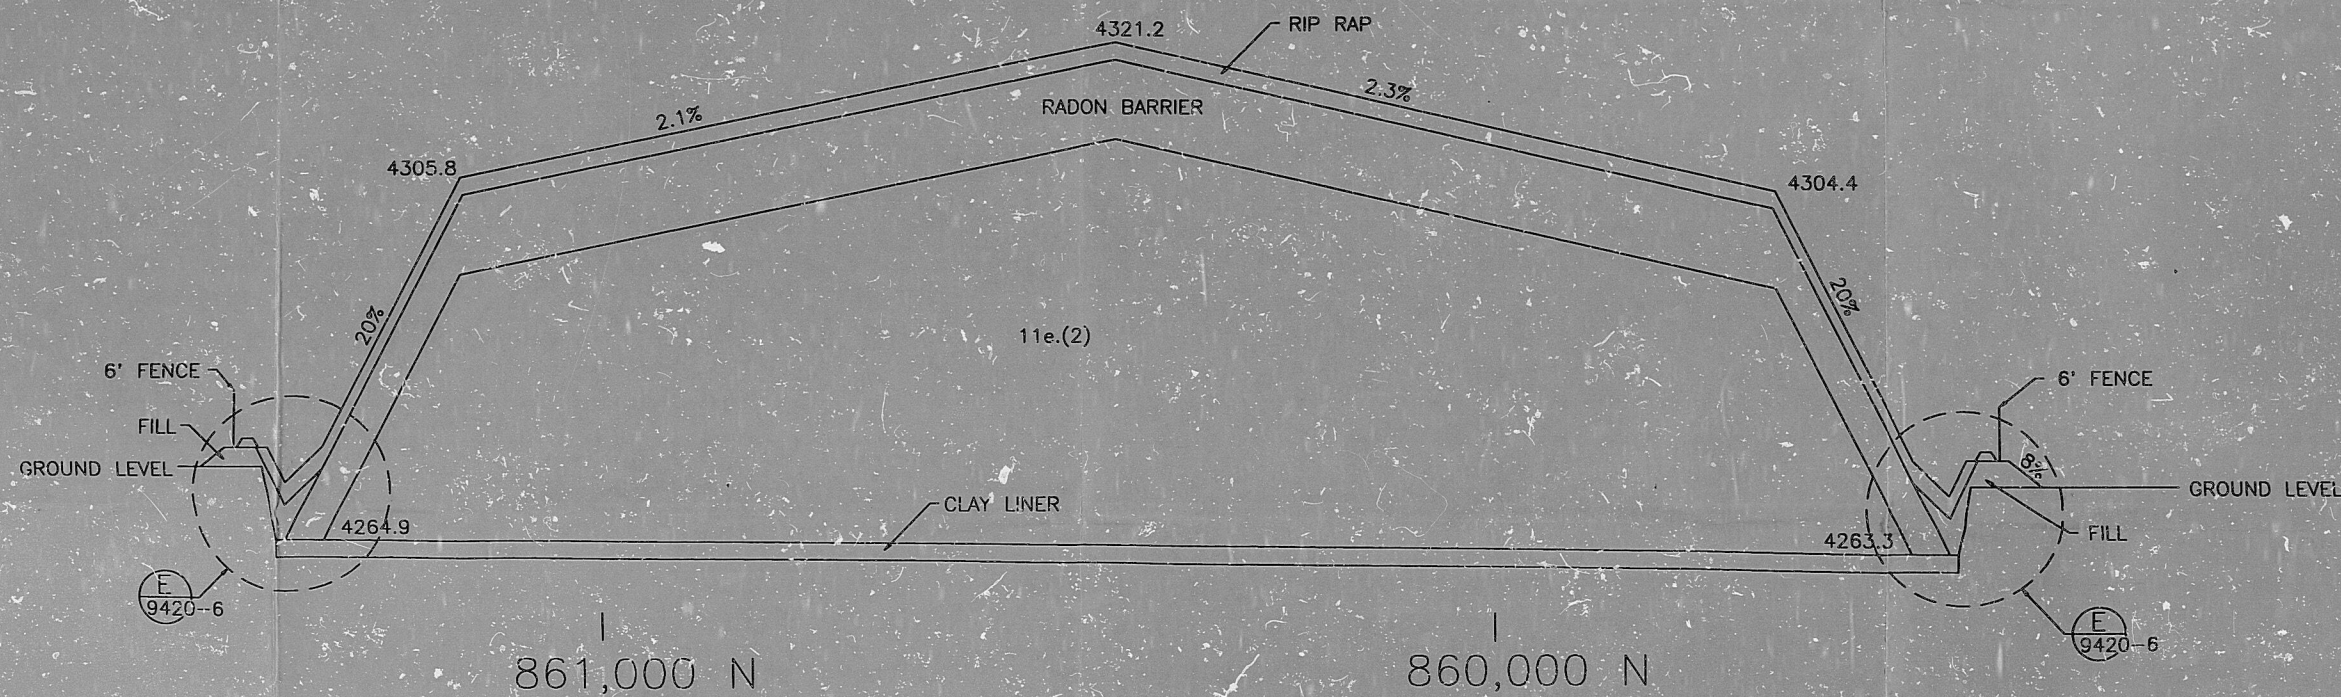

(B) CROSS SECTION
9420-5
HORIZONTAL SCALE: 1" = 100'
VERTICAL SCALE 1" = 10'

9507070023



DATE	BY	DESCRIPTION OF CHANGE	DATE	BY	DESCRIPTION OF CHANGE



ENVIROCARE
OF UTAH, INC.
"THE SAFE ALTERNATIVE"

DESIGNED BY	SJP	11e.(2) DISPOSAL CELL	AS NOTED	2/20/95
CHECKED BY		11e.(2) CROSS SECTIONS		
APPROVED BY				
		CLIVE, UTAH	9420-5	

PDR RIDS

9507070023

