


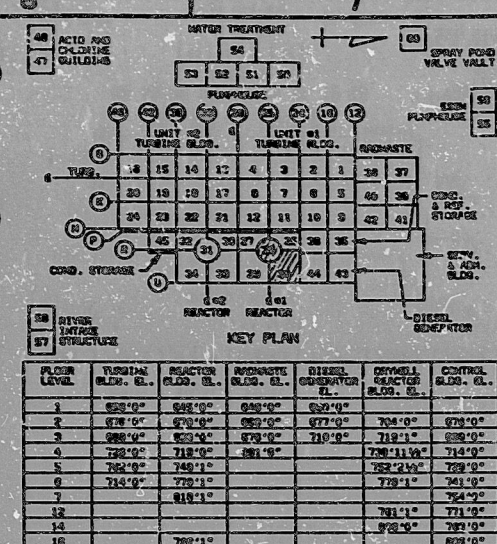

**ANSTEC
APERTURE
CARD**

P+ID HPCI TURBINE+PUMP	M-156	E-106261
ISI CLASS BDRY DWG HPCI TURB.+PUMP	ISI-M-156	C-193249/R ₀
PLANT DESIGN PIPING PLAN	M-26-1	E-106176-1
PLANT DESIGN PIPING PLAN	M-28-1	E-106178-1
PLANT DESIGN PIPING PLAN	M-28-2	E-106178-2
P+ID (HPCI)	M-155	E-106260
ISI CLASS BDRY DWG. (HPCI)	ISI-M-155	C-193248 REV.0
HPCI TURB EXHAUST LINE DISCH.		PCI-P49-B52 REV.14
ISO REACTOR BLDG. H.P.C.I. UNIT 1		HDB-108-2 R3/PB

QUALITY RELATED		SUSQUEHANNA S.E.S. UNIT 1			
LEVEL	ACCE. SECTION XI	INSERVICE INSPECTION ISOMETRIC			
2	741332	HANGER IDENTIFICATION			
LOC NO.	MOON RD.	151-HBB-108-2-H			
DETA NO.	POB NO.	PENNSYLVANIA POWER & LIGHT COMPANY			
SCALE	ORIENTED BY	ALLENSTOWN, PA.			
NONE	SHOWN ON	ALL DRAWING NO.			
AREA	645'-0"				
PERFORMED (BY)	DATE				
M. S. H. 5/1/84					
APPROVED (BY)	DATE				
M. S. H. 5/1/84					
FILE DRAWING NO.		BEST NO. (PAPER)		WAG	REV. NO.
C 198763					C

REFERENCE TITLE	AE NO.	PP&L NO.	NO.	DATE ACCOUNT	REVISION	BY	CH.	APPROVED	
0 1 2 FRACTIONAL	2 1 0 DECIMAL	G 1 Z 2 0	C		G	G	G	M	
LOCATION CODES									SORTS

