


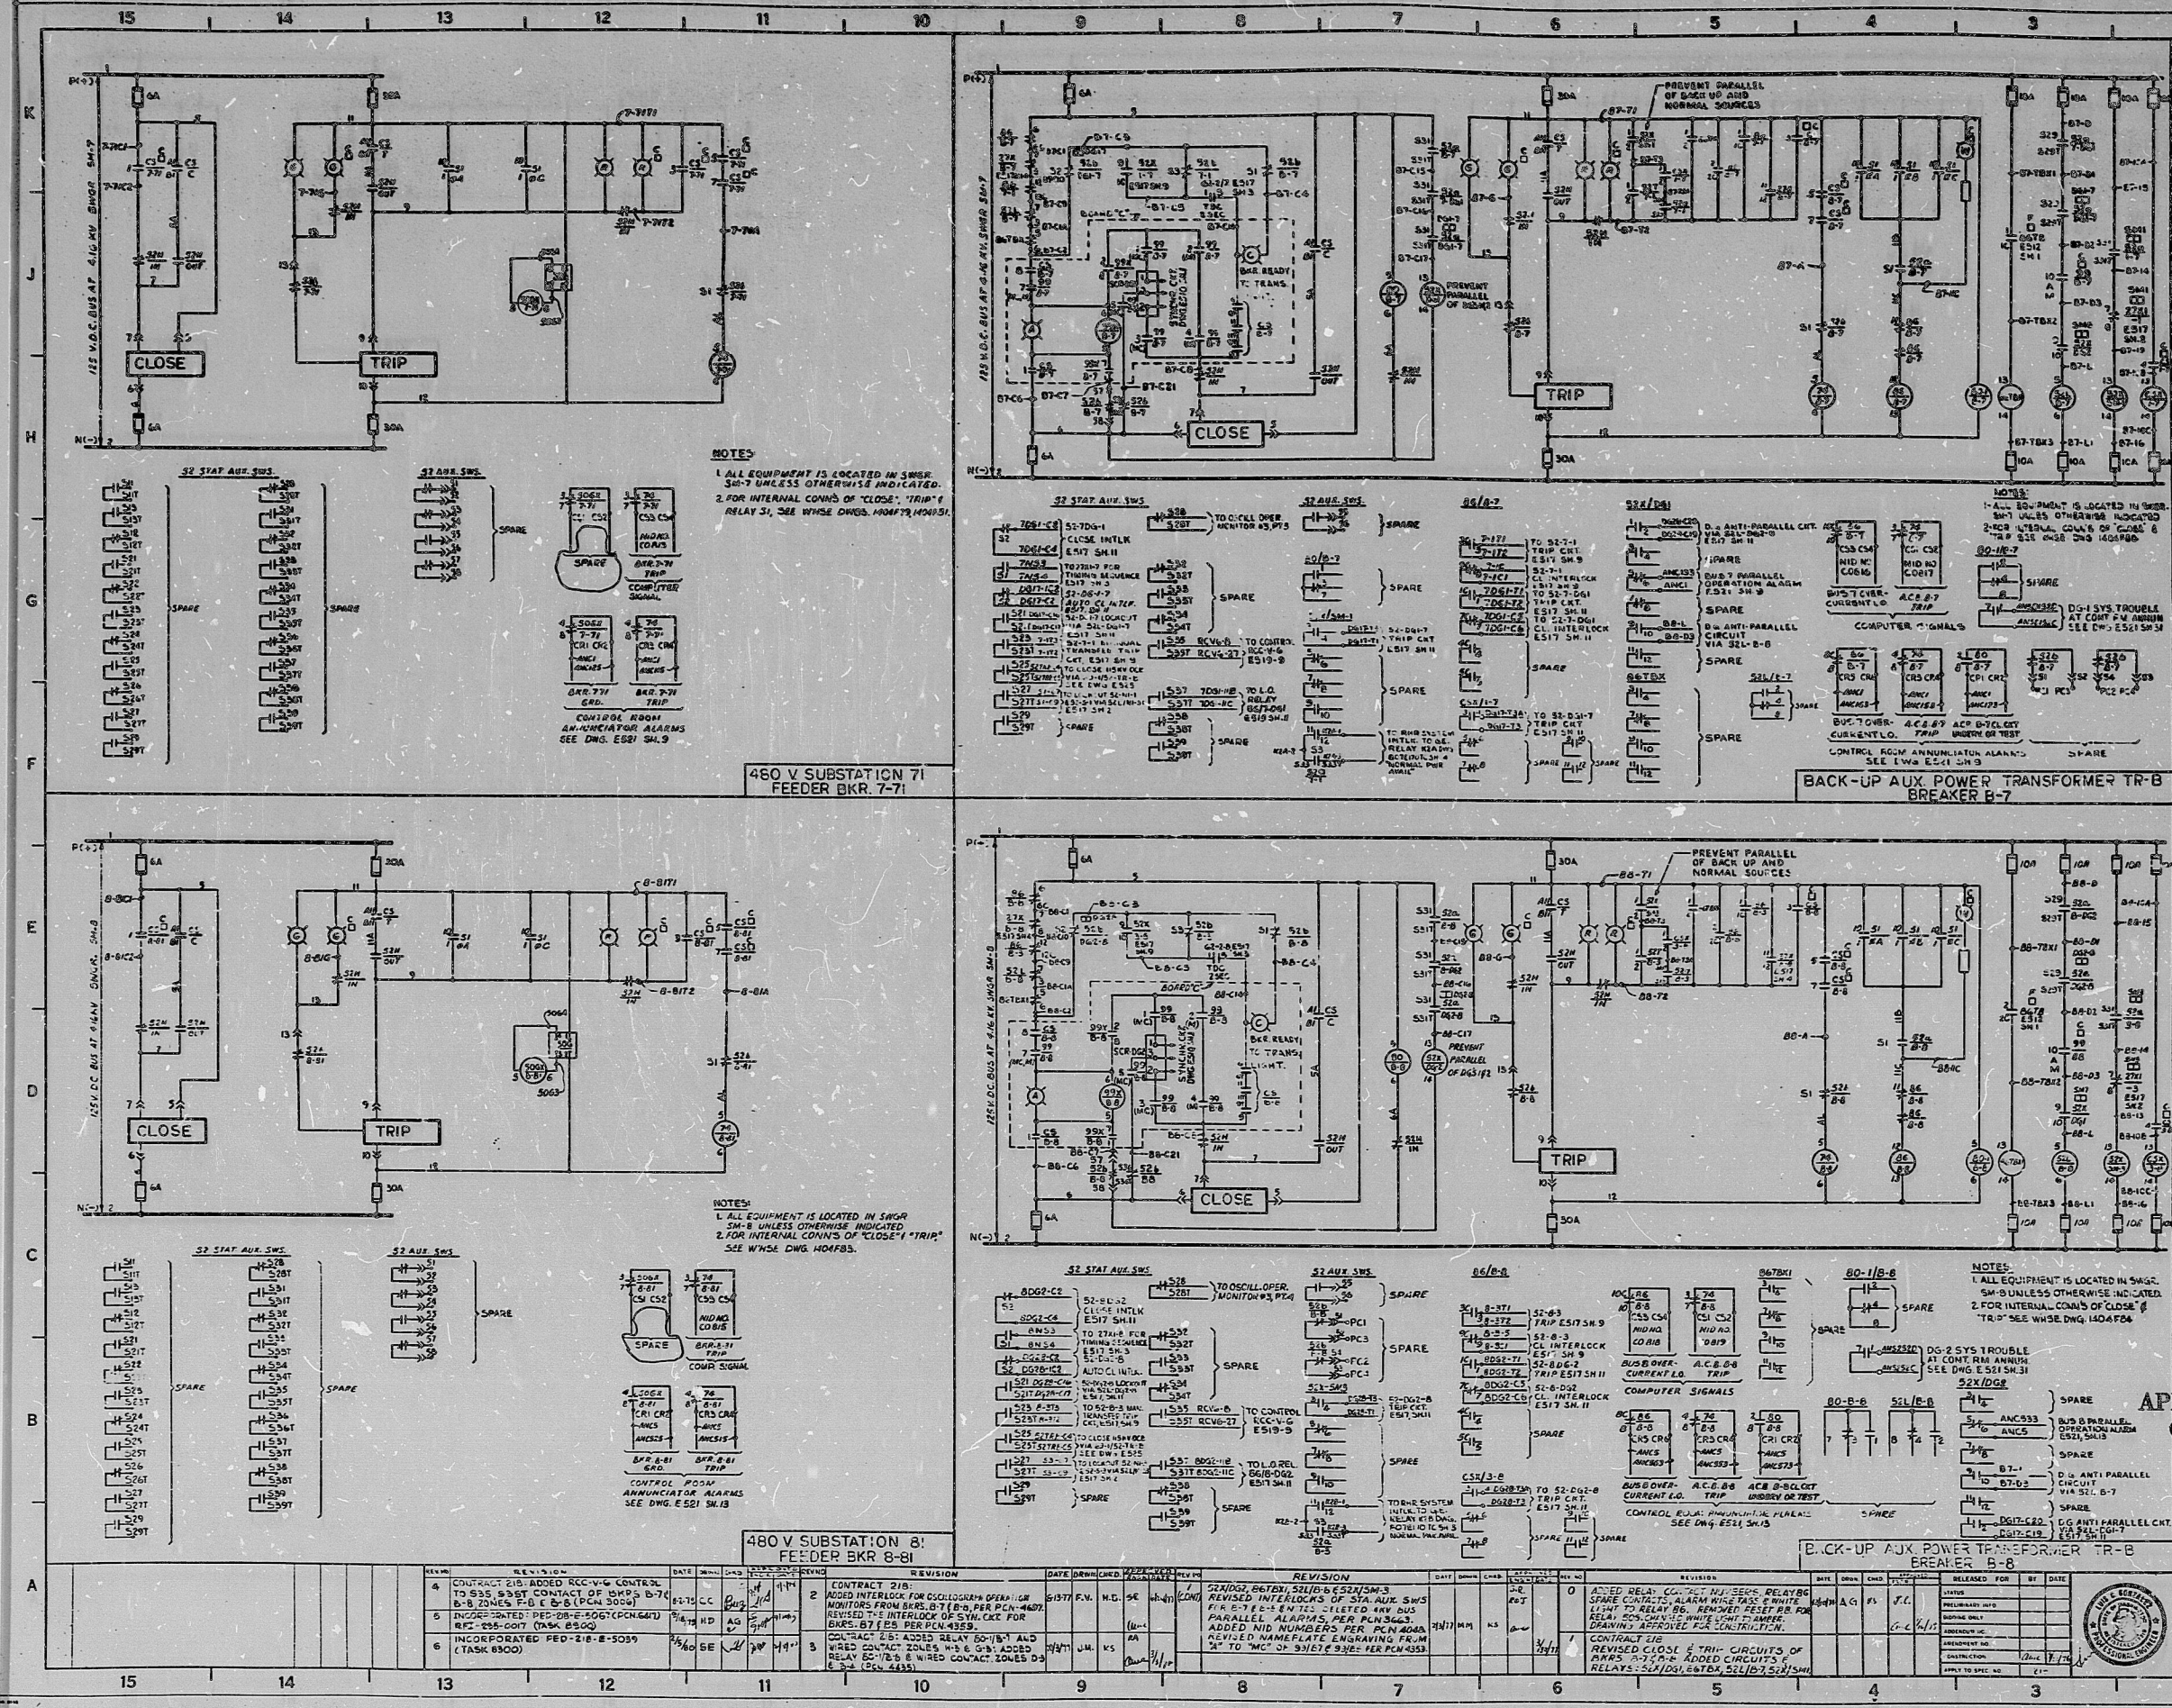

NOTES:
1. ALL EQUIPMENT IS LOCATED IN SWGR.

NOTES:
1. ALL EQUIPMENT IS LOCATED IN SWGR.

TI APERTURE CARD

BURNS AND ROE, INC.
ENGINEERS AND CONSTRUCTORS
ORADLE, N.J. HEMPSTEAD, N.Y. LOS ANGELES, CALIF.

**480V SWITCHGEAR
ELEMENTARY DIAGRAMS**

WASHINGTON PUBLIC POWER SUPPLY SYSTEM

REVISION	DATE	BY	CHKD	DESCRIPTION
W.O. 2808
DNG. E 517

8705080126

PDR RIDS

