


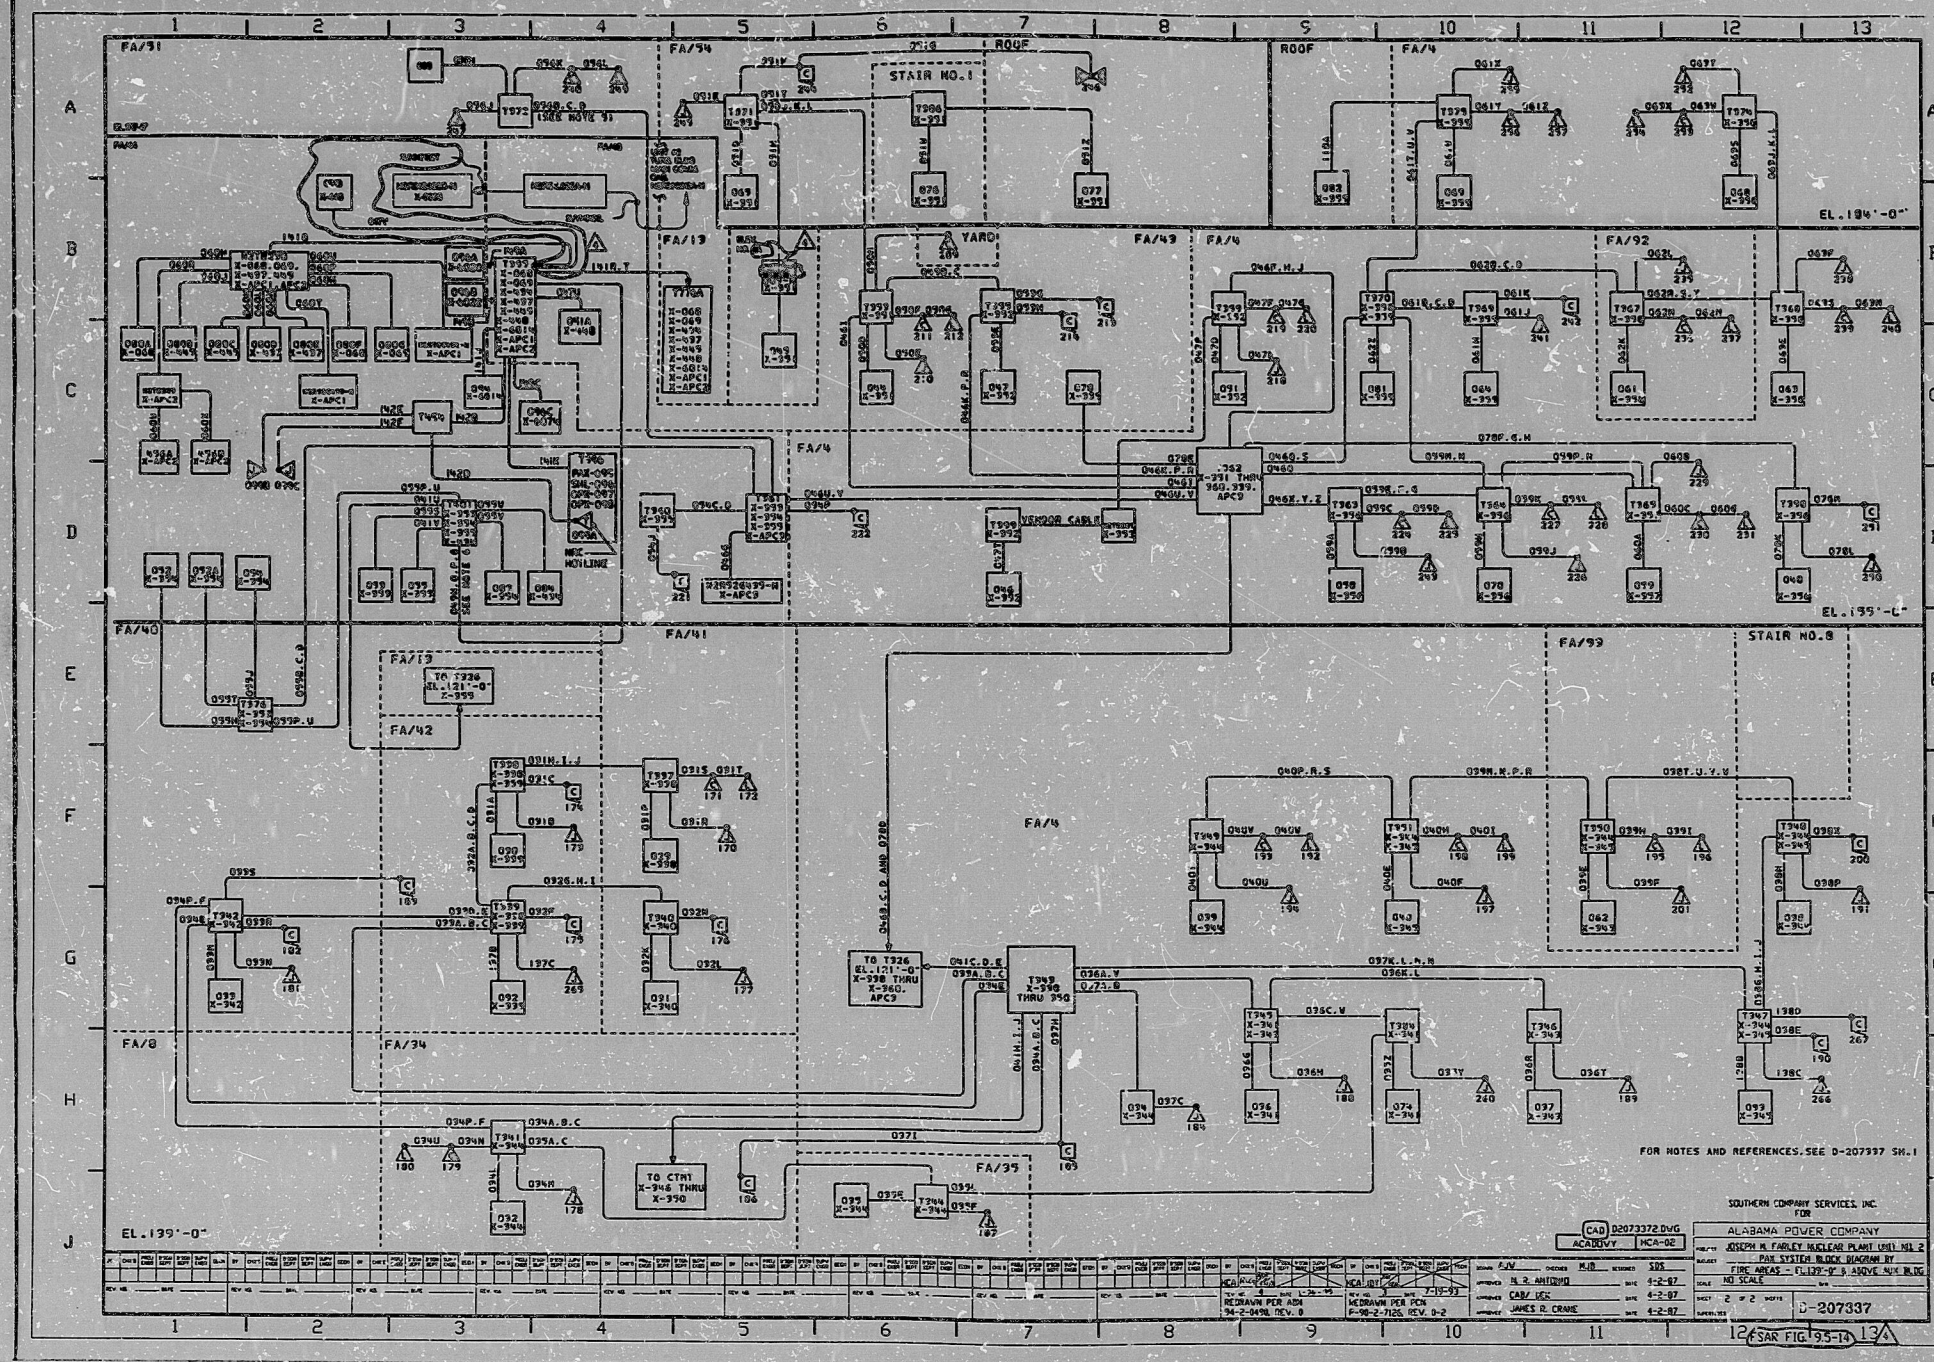

ANSTEC
APERTURE
CARD

FOR NOTES AND REFERENCES SEE D-207337 SH.1

SOUTHERN COMPANY SERVICES, INC.	
ALABAMA POWER COMPANY	
NO. SCALE	
D-207337	
12/28/87	

PDR RIDS

Q605230121

