


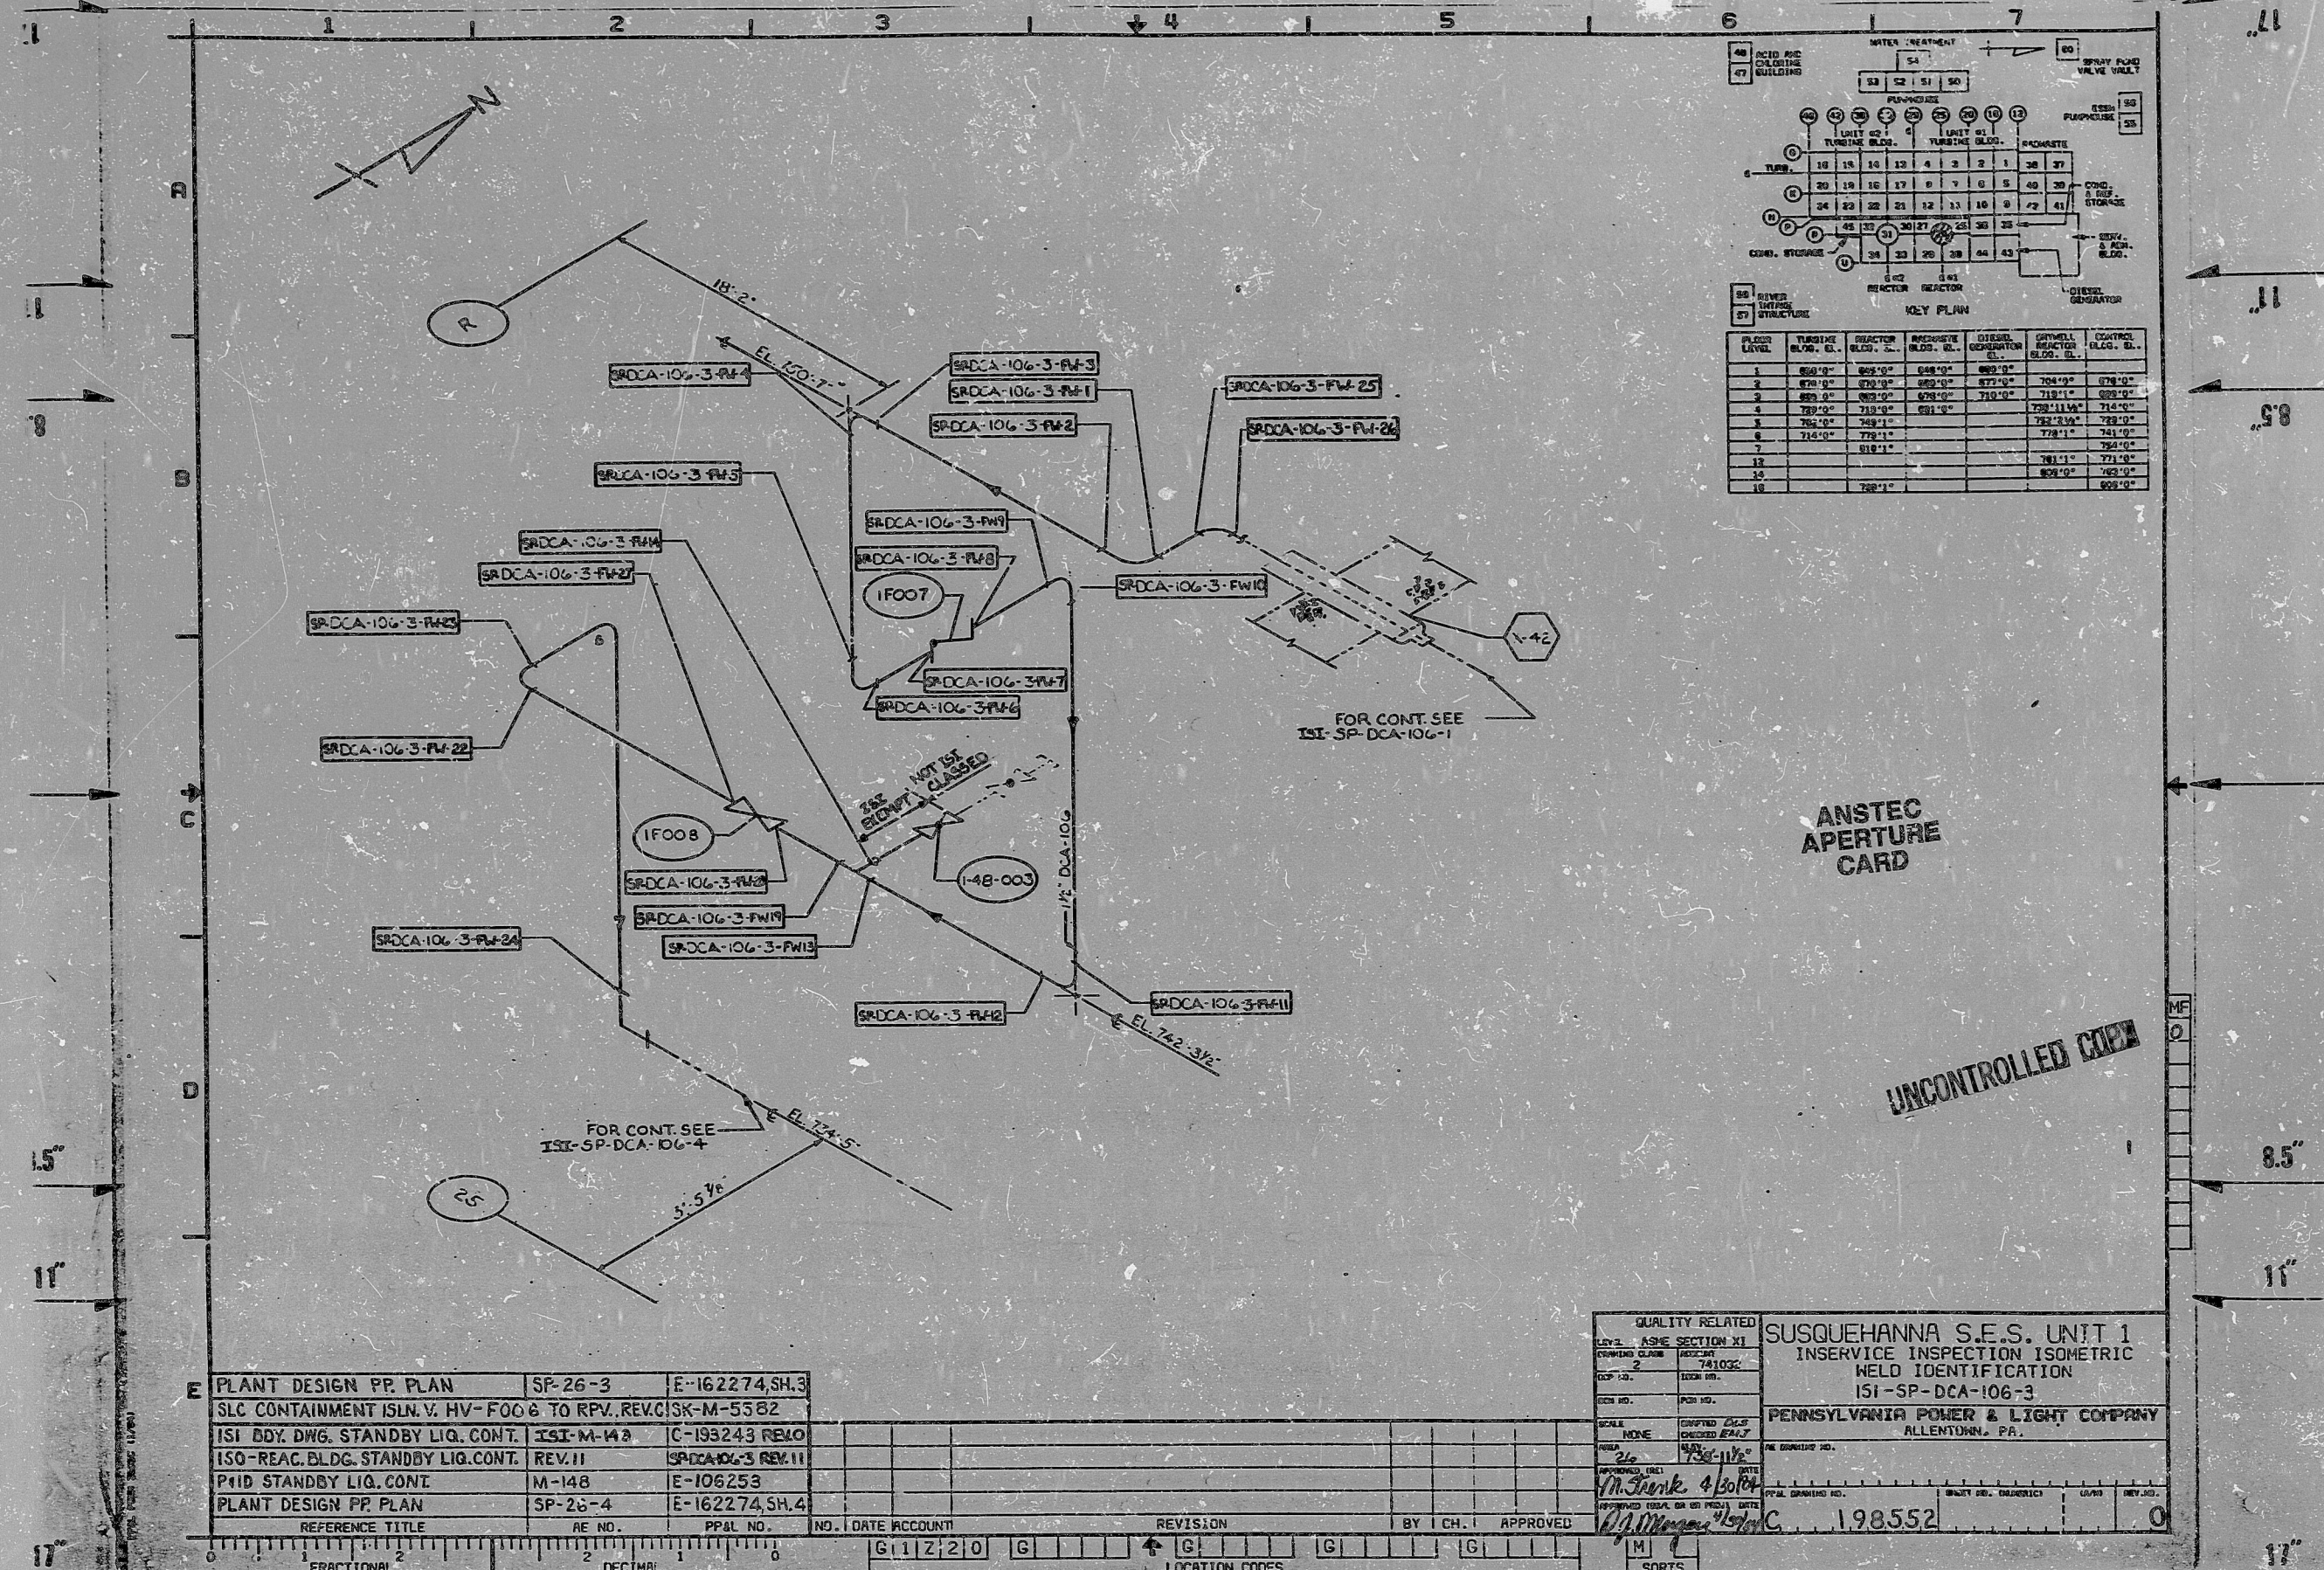

WATER TREATMENT









KEY PLAN


PDR RIDE

9507130204

