


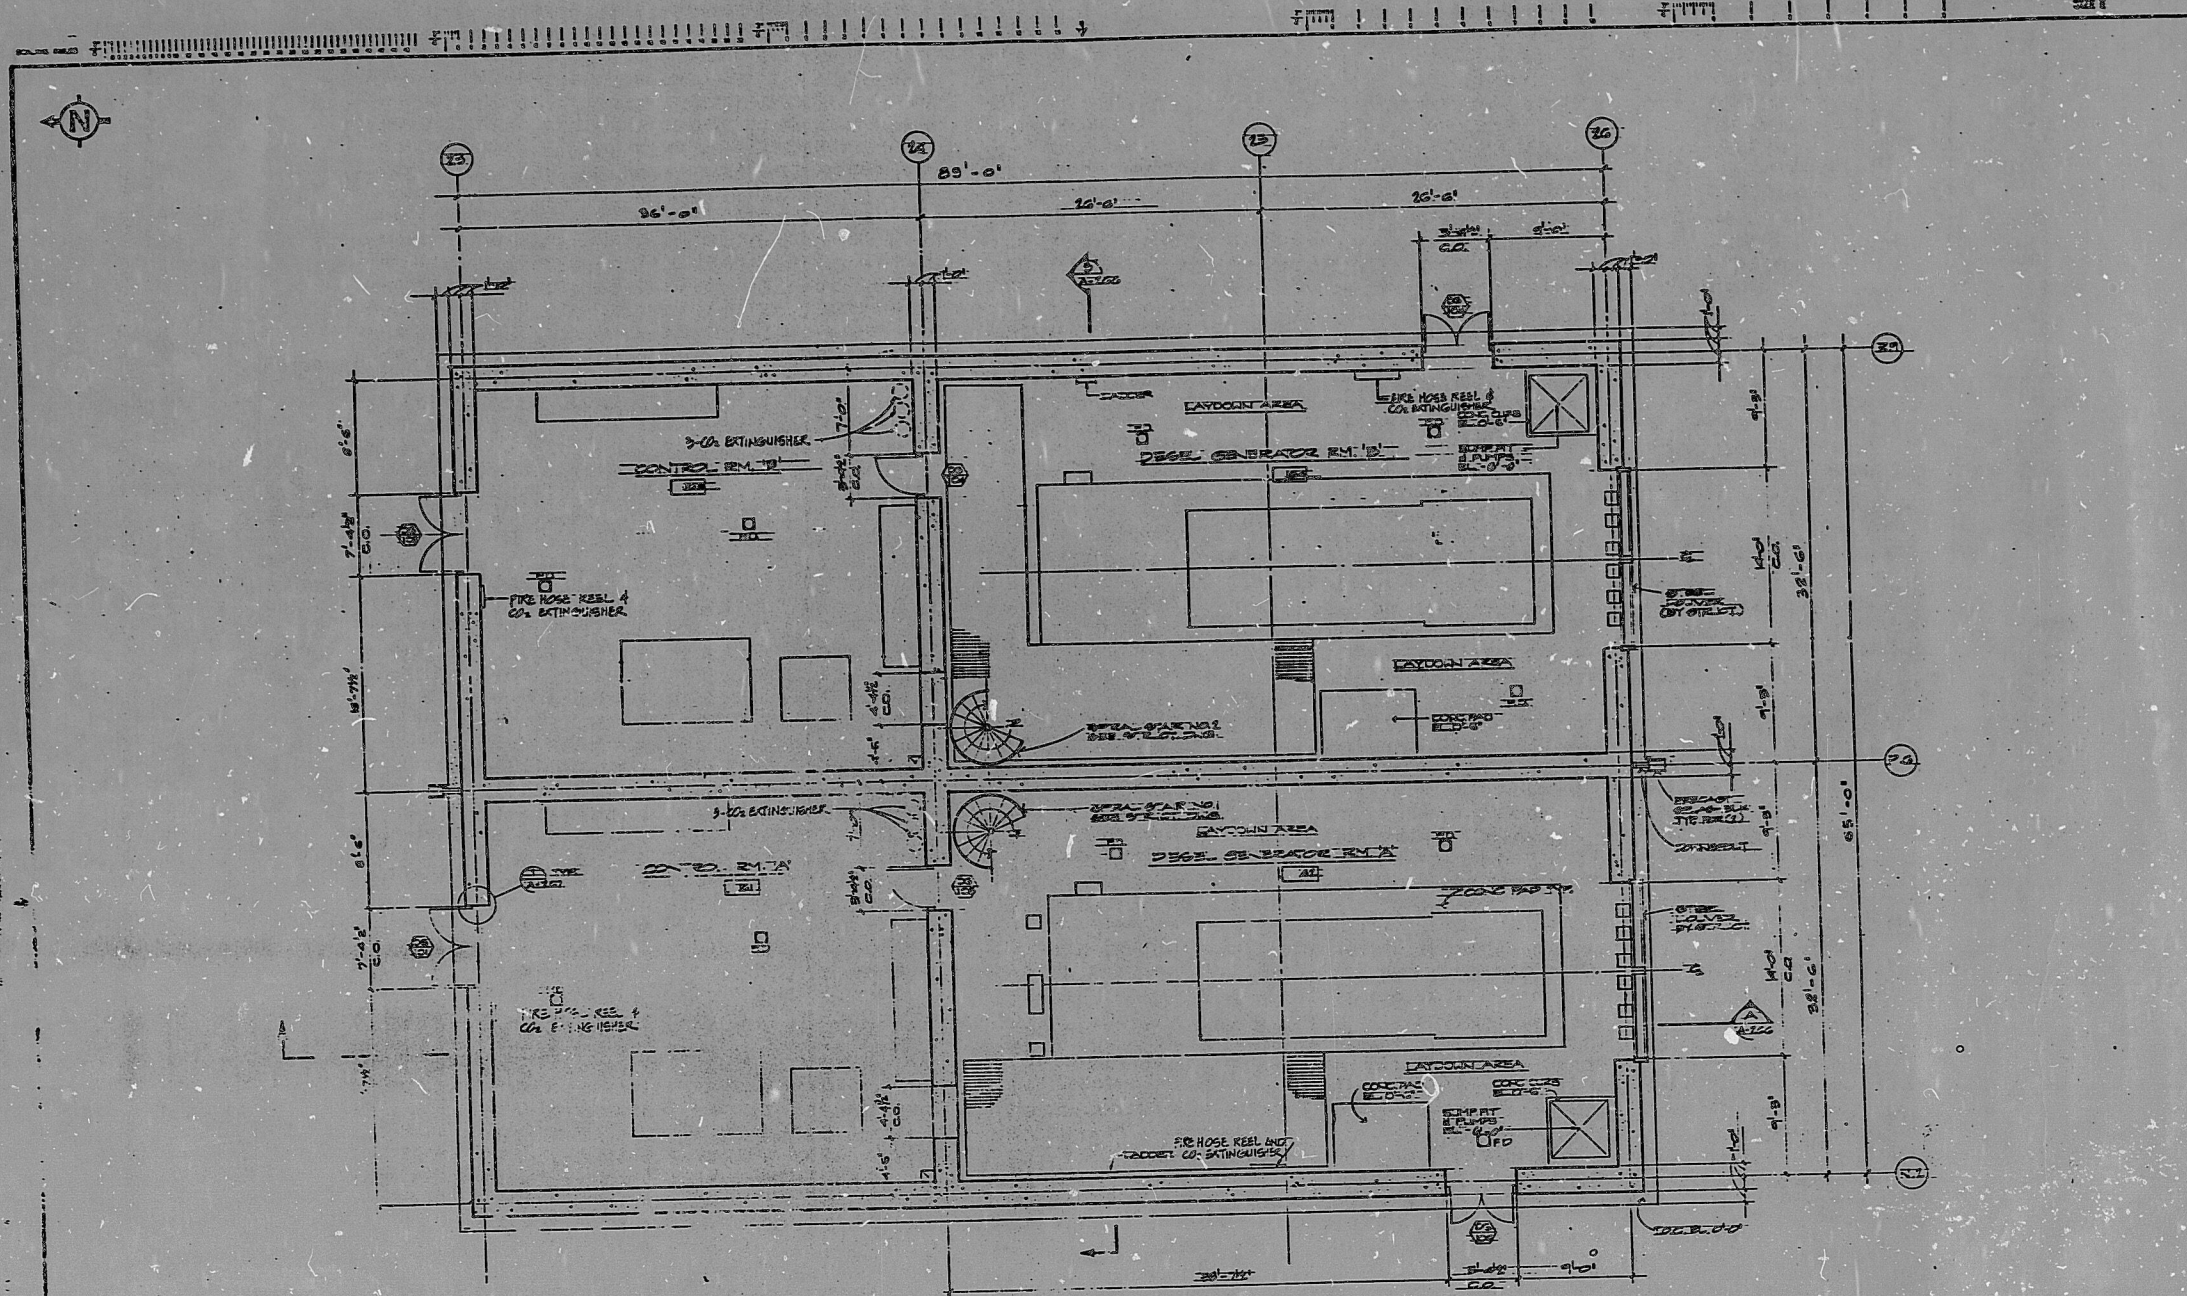

GRADE LEVEL PLAN AT EL. 0'-0"

- NOTES
1. ALL INTERIOR CONCRETE FLOOR FINISH SHALL BE SMOOTH TROWEL FINISH.
 2. SEE C-757 SH. 35 FOR SPIRAL STAIR AND LANDING DETAILS.
 3. SEE C-757 SH. 36 FOR ALL EXTERIOR LINER FABRICATION AND INSTALLATION DETAILS.

REV	NO.	DATE	DESCRIPTION	BY	CHKD	APP'D

BECHTEL	
SACRAMENTO MUNICIPAL UTILITY DISTRICT	
RANCHO SECO NUCLEAR STATION	
DIESEL GENERATOR BUILDING	
GRADE LEVEL PLAN AT EL. 0'-0"	
DRWN	DATE
ABN548	10/1/73
SCALE	1"=10'-0"
NO. OF SHEETS	12334
SHEET NO.	A-262
REV.	6

TI
APERTURE
CARD

6610280585

PDR RIDS

8610280585

