
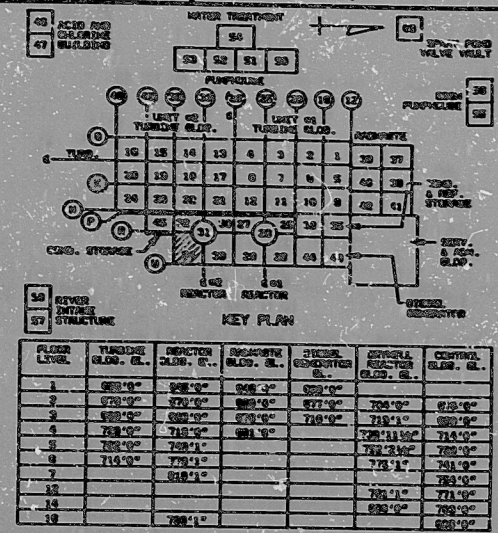


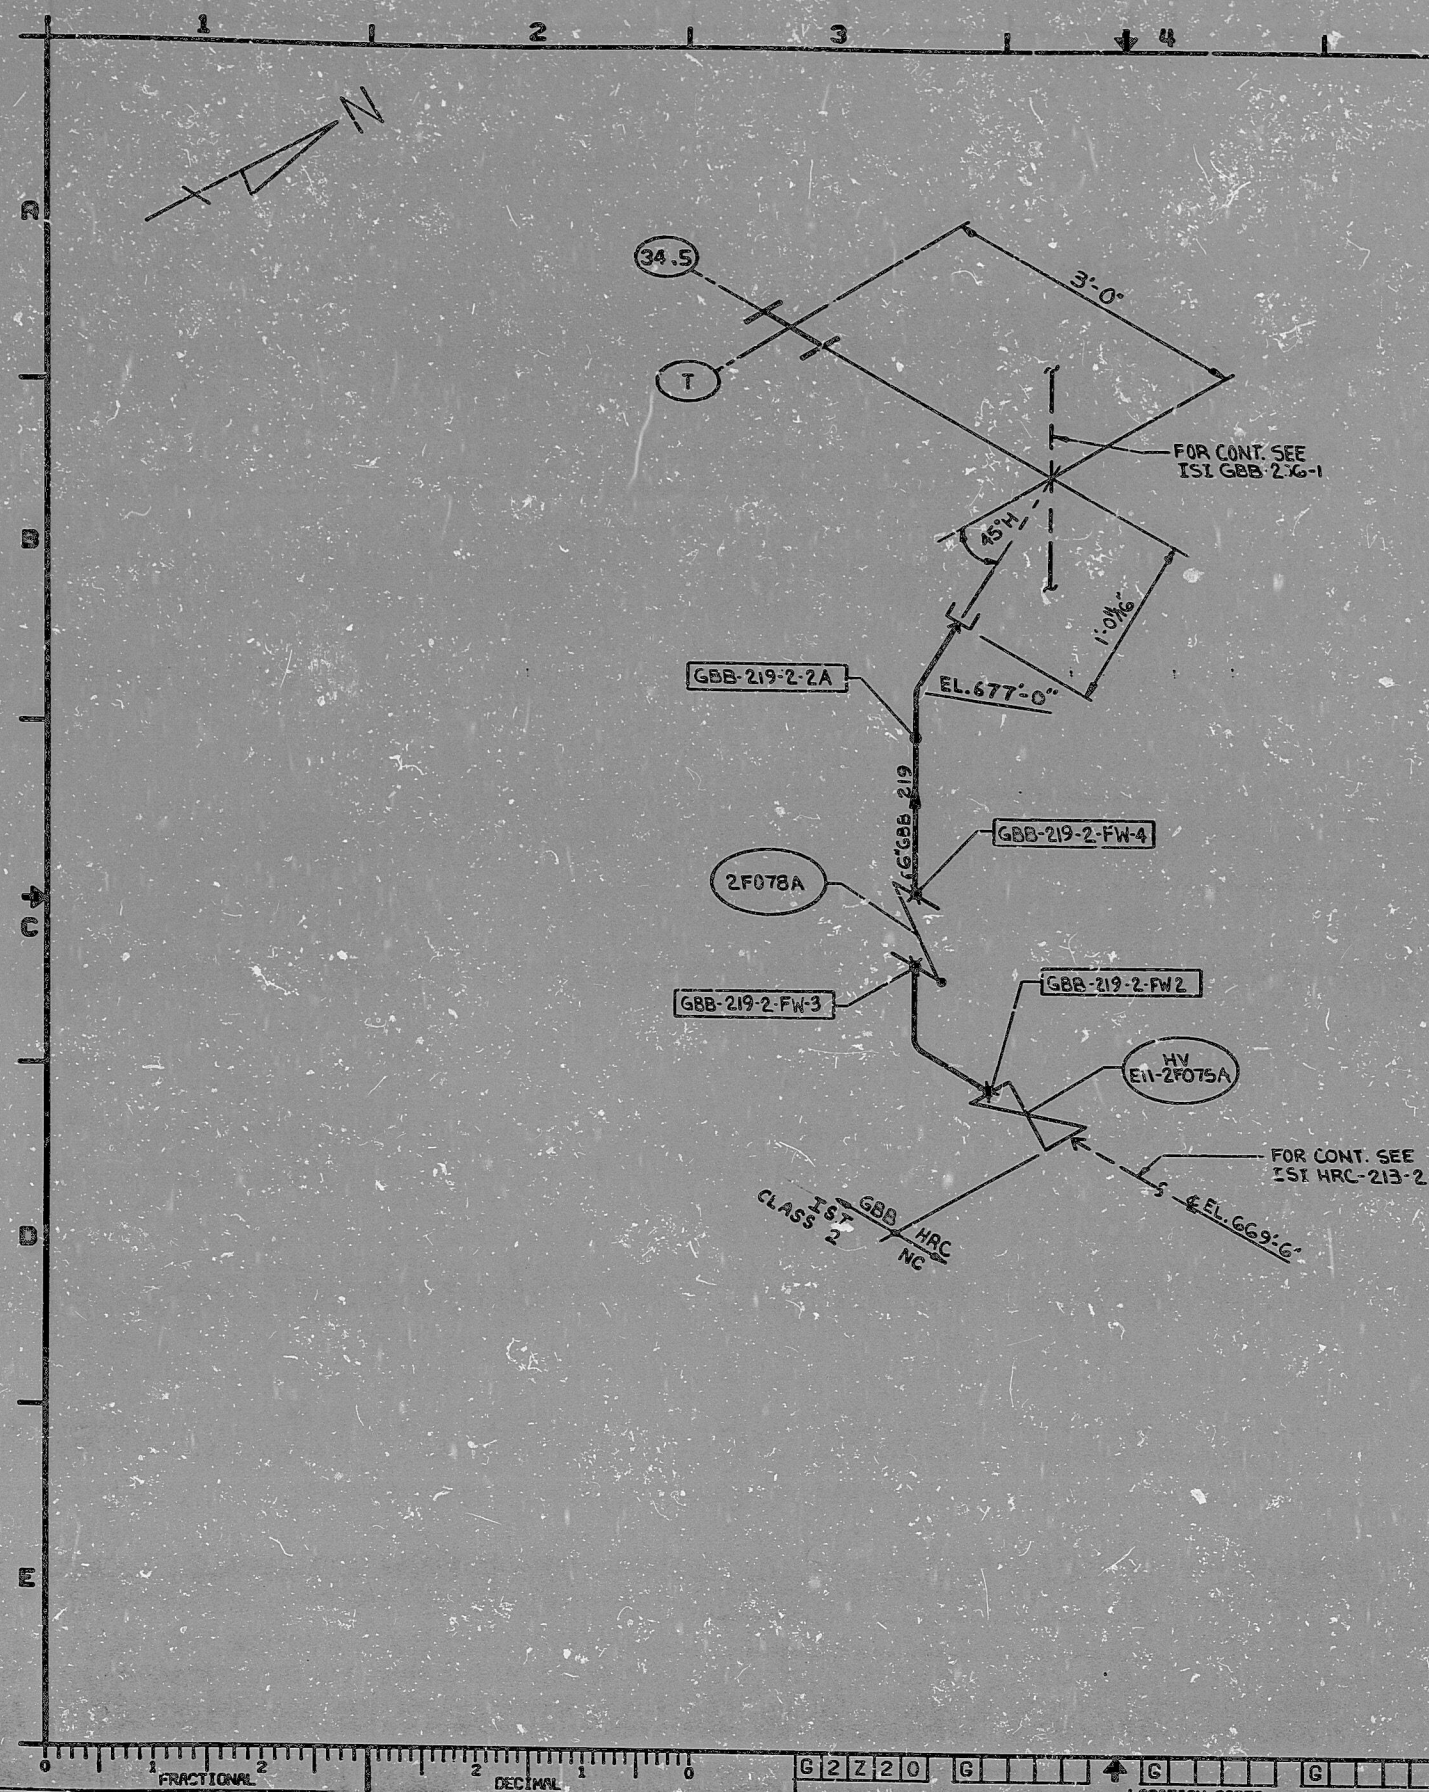

ANSTEC
APERTURE
CARD

M-212		E-162641
GBB-219-2 (REV. 5)		
M-215H(RHR)SMT. 1		E-105951
M-34-2		E-106184 SH. 2
AE DRAWING NO.	PPAL DRAWING NO.	
REFERENCE DRAWINGS		
O INITIAL ISSUE		
REV.	DESCRIPTION	APPROVED DATE
QUALITY RELATED ASME SECT. XI		
SUSQUEHANNA S.E.S.		
UNIT 2		
INSERVICE INSPECTION ISOMETRIC		
WELD IDENTIFICATION		
ISI-GBB-219-2		
AREA 34	ELEV. 670'-0"	SCALE- NONE
PENNSYLVANIA POWER & LIGHT COMPANY		
ALLENTOWN PA.		
PPAL DRAWING NO.	SHEET NO.	REV. NO.
C-201540	1	O
ISI-GBB-219-2		

16X I CERTIFY THAT THE IMAGE CONTAINED ON THIS FRAME WAS MADE IN THE NORMAL AND REGULAR COURSE OF BUSINESS, ON THE DATE STATED BELOW, AND THAT IT IS AN ACCURATE REPRODUCTION OF THE DOCUMENT SUBMITTED TO SRMS CORRESPONDENCE AND DRAWING FILES.
DATE: 5/30/85 *Robert J. Snyder* *Mark A. Arnesen*

UNCONTROLLED COPY

PDR RIDS

9507140387

