



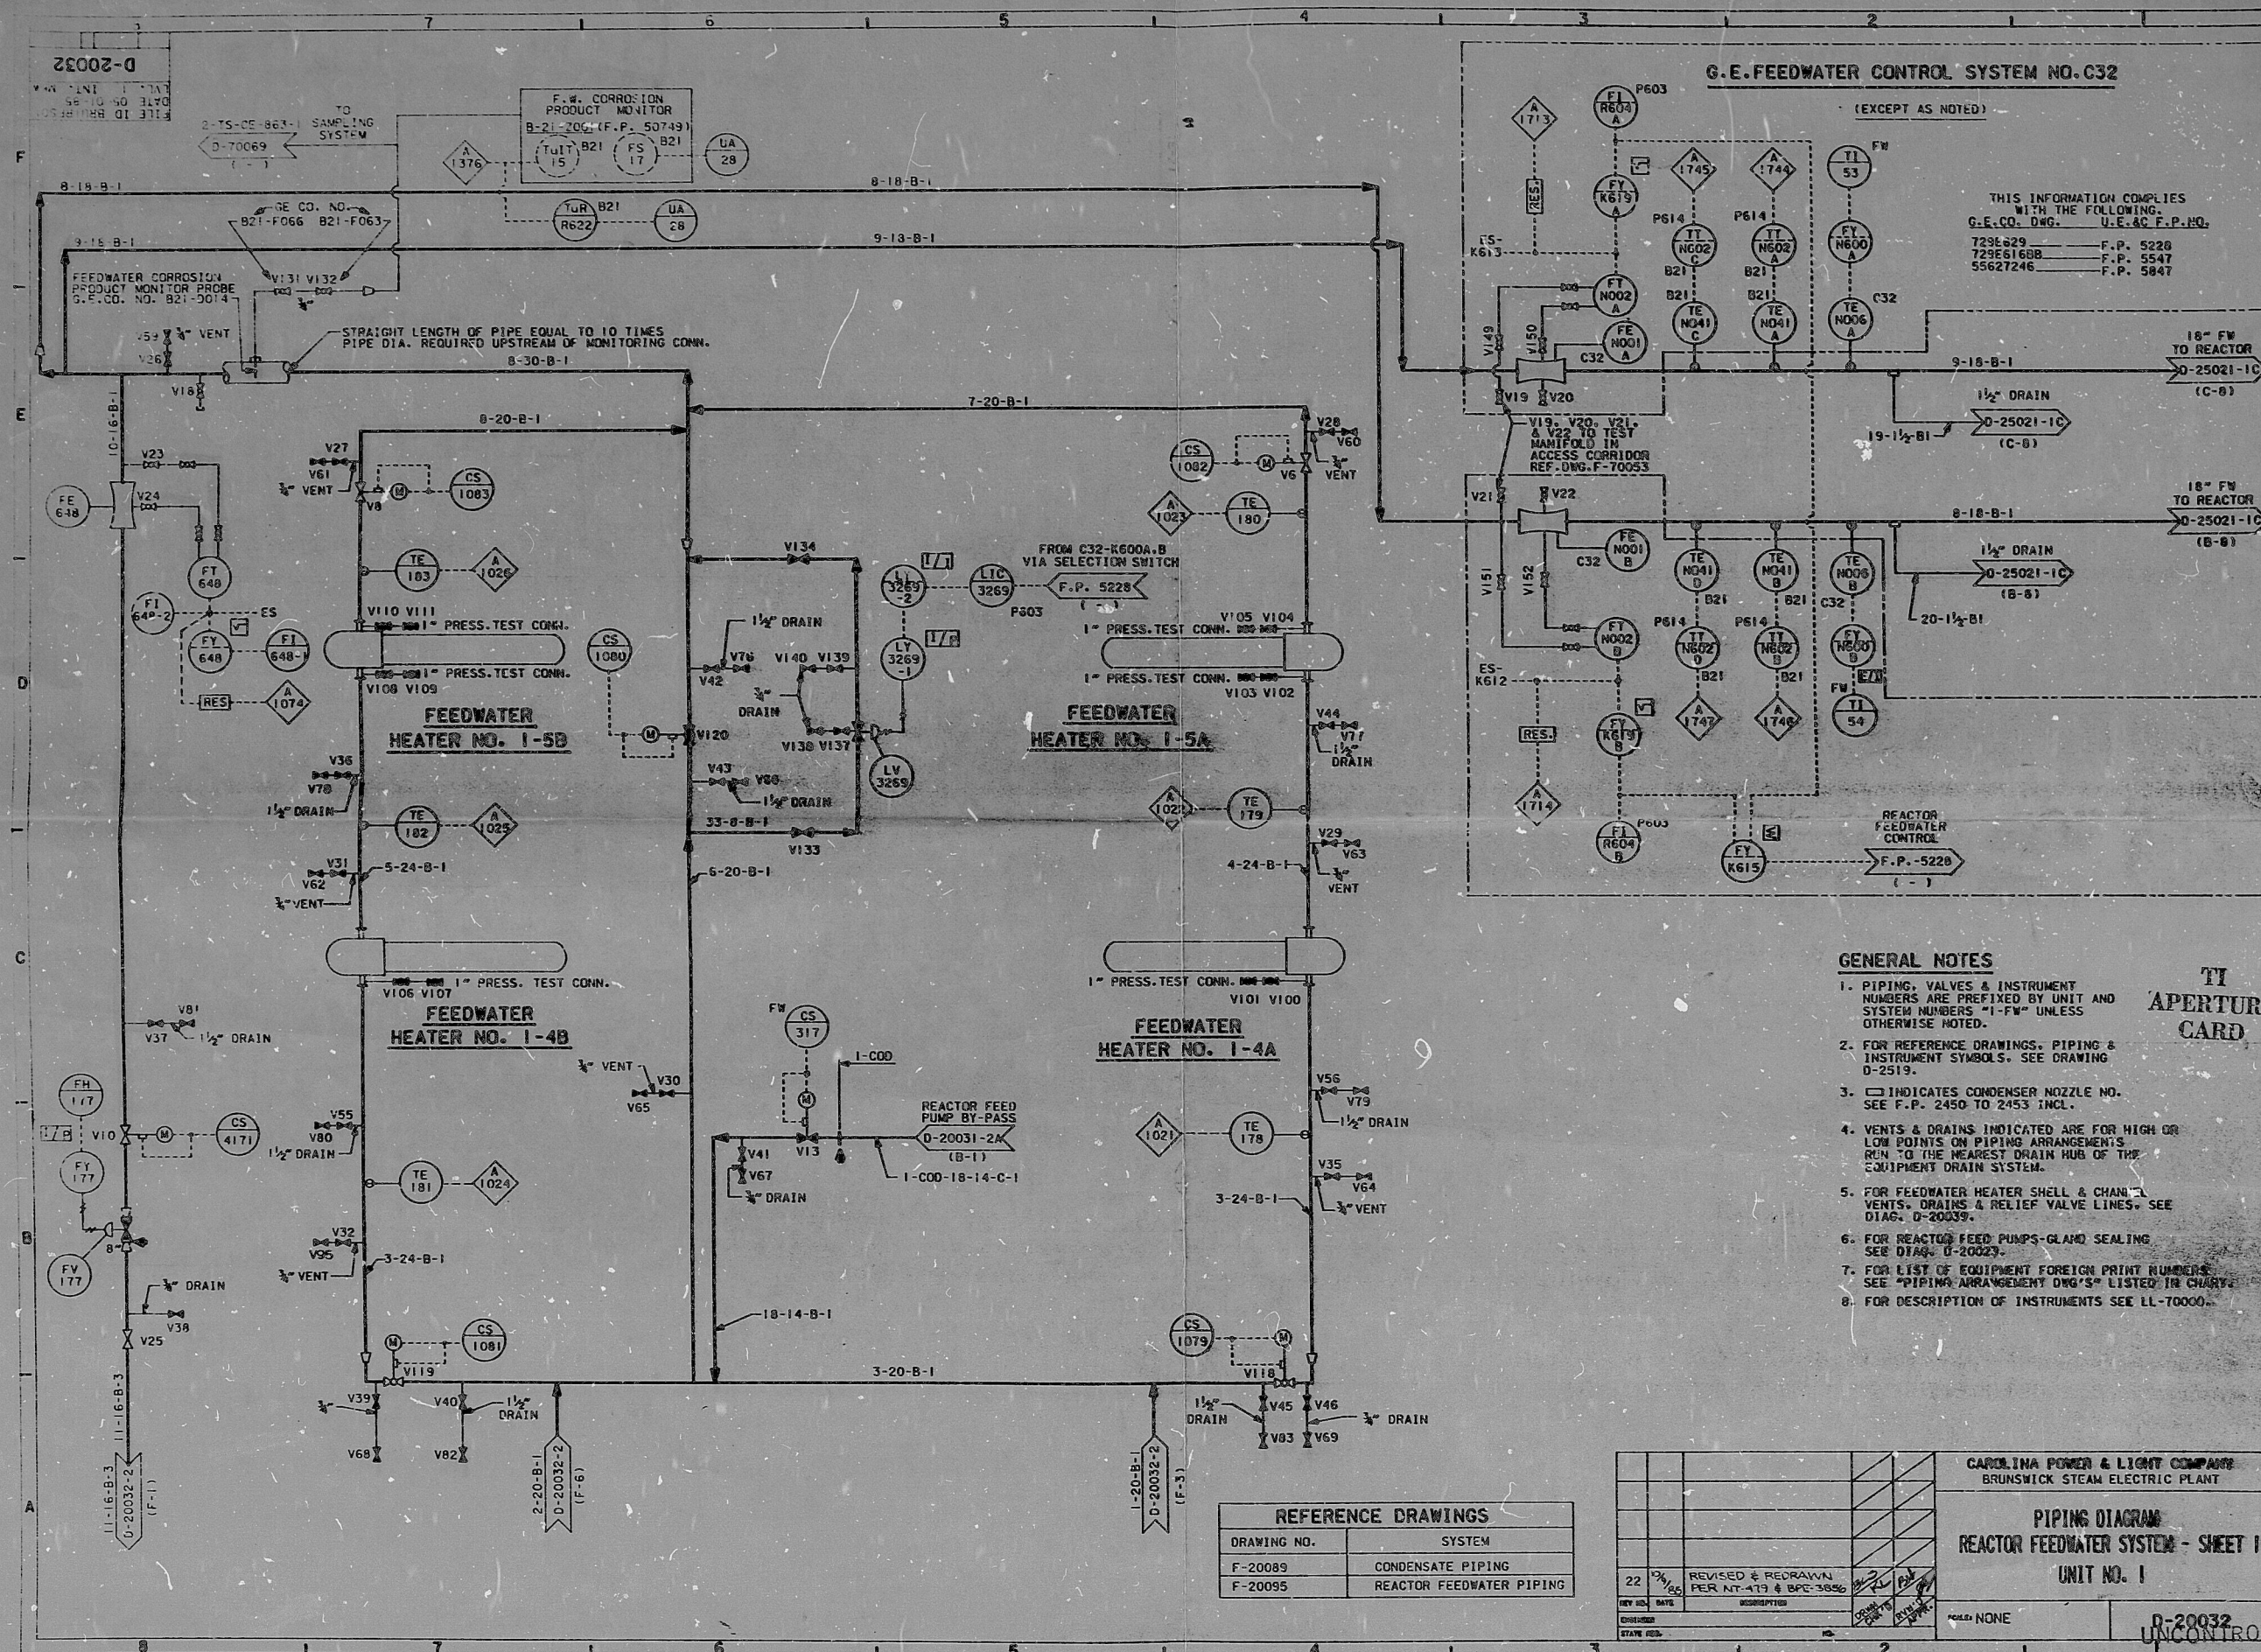

**G.E. FEEDWATER CONTROL SYSTEM NO. C32**

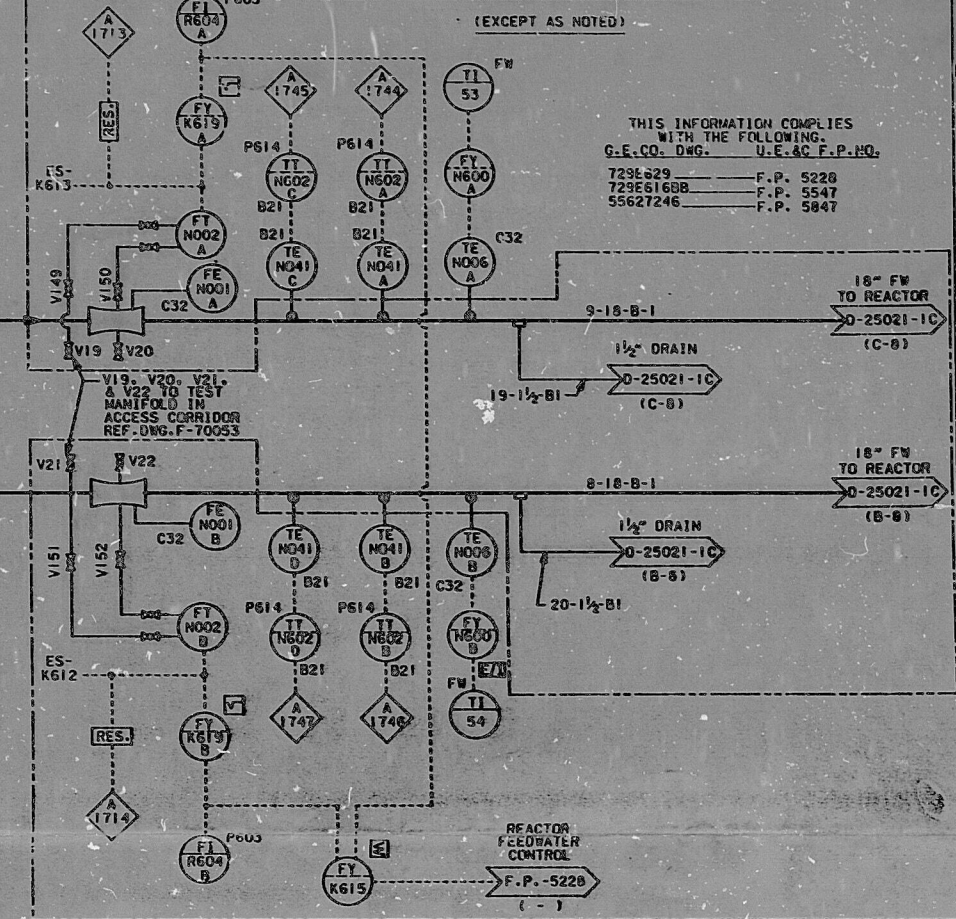

- GENERAL NOTES**
1. PIPING, VALVES & INSTRUMENT NUMBERS ARE PREFIXED BY UNIT AND SYSTEM NUMBERS "1-FW" UNLESS OTHERWISE NOTED.
  2. FOR REFERENCE DRAWINGS, PIPING & INSTRUMENT SYMBOLS, SEE DRAWING D-2513.
  3. □ INDICATES CONDENSER NOZZLE NO. SEE F.P. 2450 TO 2453 INCL.
  4. VENTS & DRAINS INDICATED ARE FOR HIGH OR LOW POINTS ON PIPING ARRANGEMENTS RUN TO THE NEAREST DRAIN HUB OF THE EQUIPMENT DRAIN SYSTEM.
  5. FOR FEEDWATER HEATER SHELL & CHAN. VENTS, DRAINS & RELIEF VALVE LINES, SEE DIAG. D-20039.
  6. FOR REACTOR FEED PUMPS-GLAND SEALING SEE DIAG. D-20029.
  7. FOR LIST OF EQUIPMENT FOREIGN PRINT NUMBERS SEE "PIPING ARRANGEMENT DWG'S" LISTED IN CHART.
  8. FOR DESCRIPTION OF INSTRUMENTS SEE LL-70000.
- TI APERTURE CARD**

| REFERENCE DRAWINGS |                          |
|--------------------|--------------------------|
| DRAWING NO.        | SYSTEM                   |
| F-20089            | CONDENSATE PIPING        |
| F-20095            | REACTOR FEEDWATER PIPING |

| CAROLINA POWER & LIGHT COMPANY<br>BRUNSWICK STEAM ELECTRIC PLANT   |                                          |
|--------------------------------------------------------------------|------------------------------------------|
| PIPING DIAGRAM<br>REACTOR FEEDWATER SYSTEM - SHEET 1<br>UNIT NO. 1 |                                          |
| 22                                                                 | REVISED & REDRAWN PER NIT-419 & BPC-3656 |
| DATE                                                               | DESCRIPTION                              |
| STATE                                                              | DATE                                     |
| NONE                                                               |                                          |

D-20032  
UNCONTROLLED COPY  
1ST BOUNDAREIS  
8610294141



PDR RIDS

8610290141

