
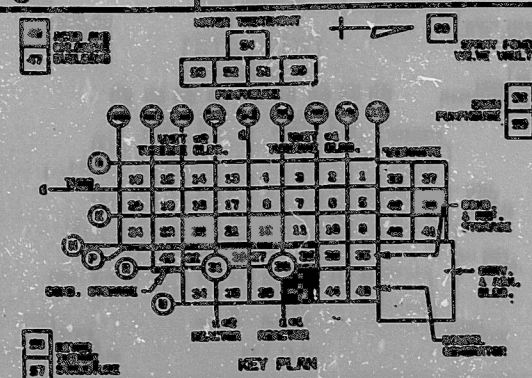


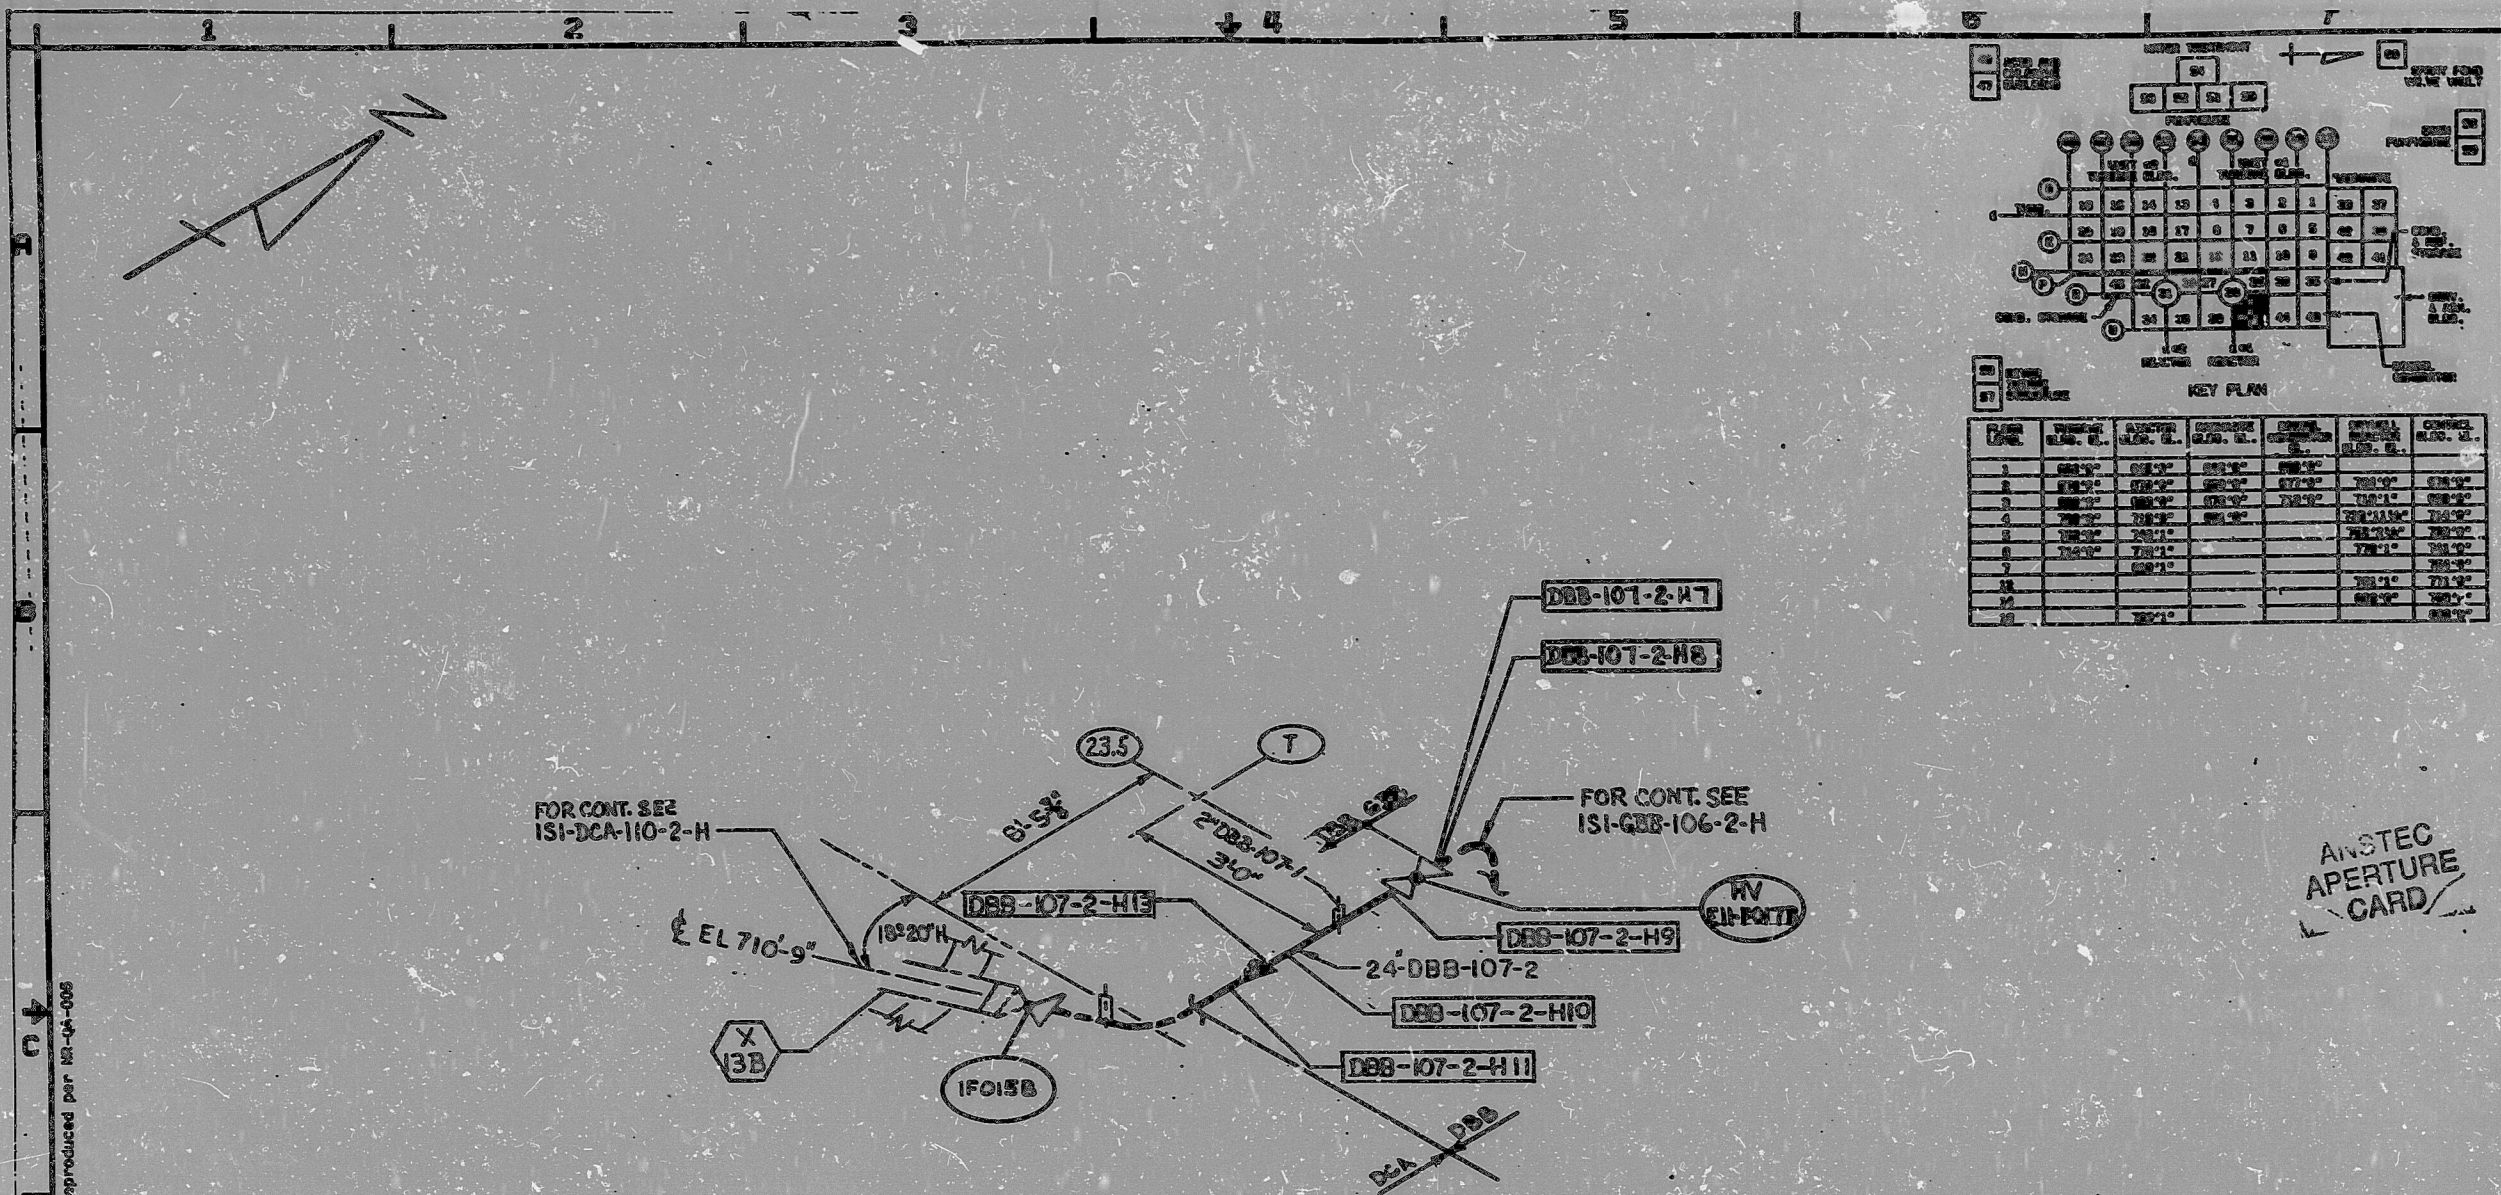


ANSTEC
APERTURE
CARD

UNCONTROLLED COPY

APP PLAN REACTOR BLDG. UNIT 1 EL 683'-0"		M-28-3		E-106178 SH.3	
P&ID RESIDUAL HEAT REMOVAL		M-151 SH.142		E-106256 SH.142	
SYS. ISO. P.H.R. PUMP DISCH. LOOP "B"				FCT-P49-846 R.17	
ISO. REACTOR BLDG. UNIT 1				DBB-107-2 R4/F5	
ISI CLASS BOUNDARY DRAWING R.H.R.		ISI-M-151 SH.2		E-193245 SH.2	
REFERENCE TITLE	AE NO.	PPAL NO.	NO.	DATE	ACCOUNT
REVISION			BY	CH.	APPROVED
LOCATION CODES					

QUALITY RELATED		SUSQUEHANNA S.E.S. UNIT 1	
INSERVICE INSPECTION ISOMETRIC		HANGER IDENTIFICATION	
ISI DBB-107-2-H			
PENNSYLVANIA POWER & LIGHT COMPANY		ALLENTOWN, PA.	
ISI DBB-107-2-H			
198451			

PDR RIDS

9507170193

