
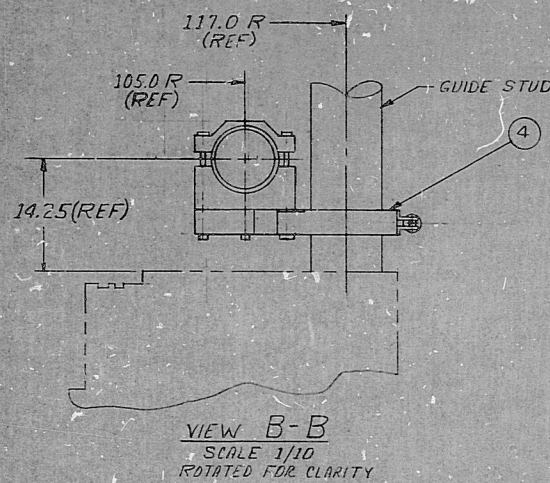
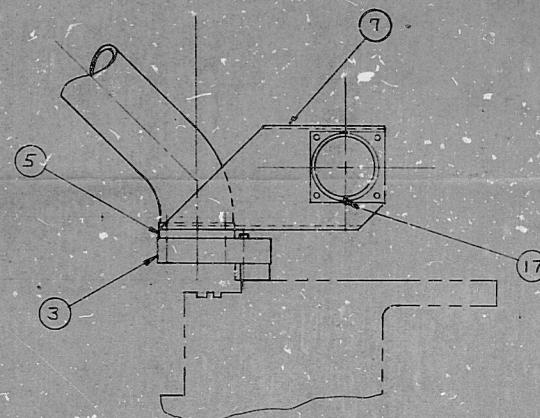
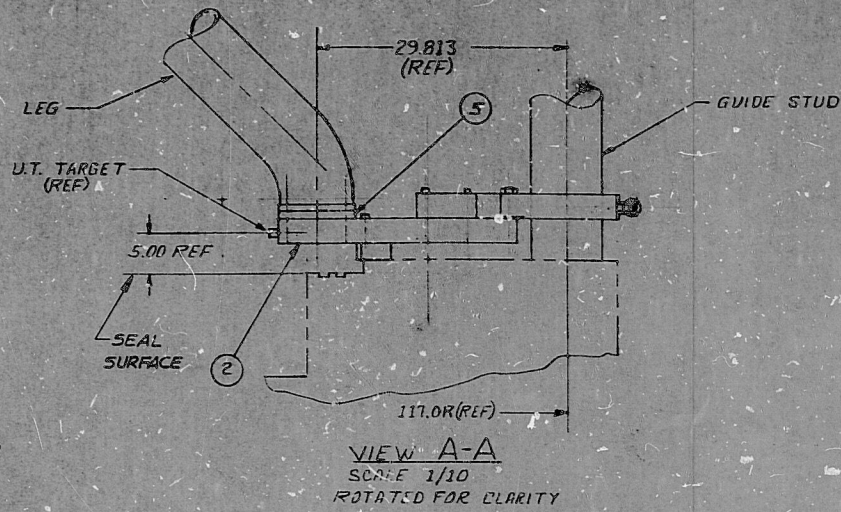


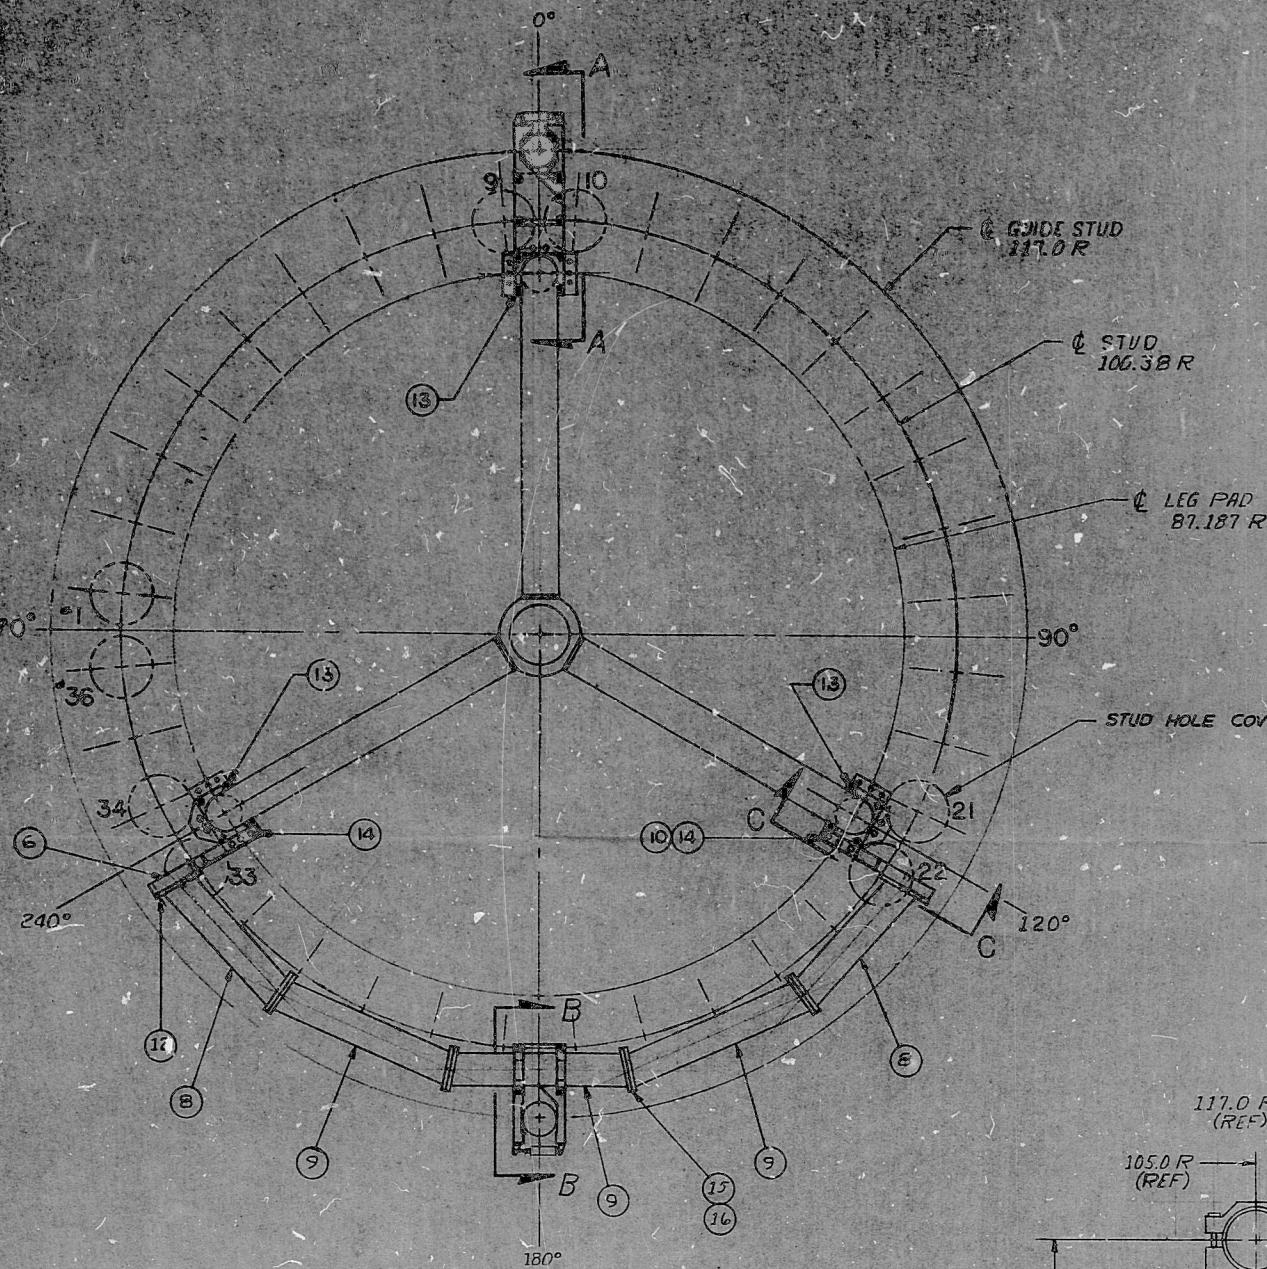

TI
APERTURE
CARD

18	10	PLUG	1/8 NPT	BRASS OR 19-8 S.S.
16	16	NUT	1/2-13	HEX. SELF-LOCKING 18-8 S.S.
15	16	SCREW	1/2-13 x 2	HEX. HD. DR. SHANK 18-8 S.S.
14	6	SCREW	3/4-10 x 1 1/2	DR. SHANK 18-8 S.S.
13	12	SCREW	1/2-13 x 3	DR. SHANK 18-8 S.S.
12	5	SCREW	1/2-13 x 1	DR. HEX. HD. 18-8 S.S.
11				
10	2	SPACER	B-16165	
9	3	TUBE SECTION	C-16163	
8	2	TUBE SECTION	C-16164	
7	1	BRACKET	C-16161 (-2)	
6	1	BRACKET	C-16161 (-1)	
5	3	SPACER	C-16162	
4	1	ALIGNMENT FOOT ASSY	D-5770-027	
3	2	SUPPORT PAD ASSY	C-5770-025	
2	1	VEE CLAMP ASSY	D-5770-025	
1		REF. APP. DEVICE		

TOLERANCES UNLESS NOTED		DASH NO.		REV.		PAR. NAME		MATERIAL	
DECIMALS		FRACTIONS		ANGLES		FINISH		PARTS LIST	
APPROVED		DATE		P.O. DATE		DESIGNED BY		DATE	
DRAWN BY		DATE		CHECKED BY		DATE		SCALE 1/20	
REVISED BY		DATE		REVISED BY		DATE		C D-3389-165	

EXCEPT AS MAY BE OTHERWISE PROVIDED BY CONTRACT, THESE DRAWINGS AND SPECIFICATIONS ARE THE PROPERTY OF SOUTHWEST RESEARCH INSTITUTE, ARE ISSUED IN STRICT CONFIDENCE, AND SHALL NOT BE REPRODUCED, OR COPIED, OR USED AS THE BASIS FOR THE MANUFACTURE OR SALE OF APPARATUS WITHOUT PERMISSION.

LET	DCN NO	DATE	CHK	DSGN. MGR	PROJ. MGR	O.A. MGR

SOUTHWEST RESEARCH INSTITUTE
QUALITY ASSURANCE SYSTEMS AND ENGINEERING DIVISION
SAN ANTONIO, TEXAS
PAR 151 2 TRIPOD MOD.
FOR SOUTH TEXAS PROJECT
SHEET 2 OF 7

PDR RIDS

8707060593

