


G-191176 SN 1

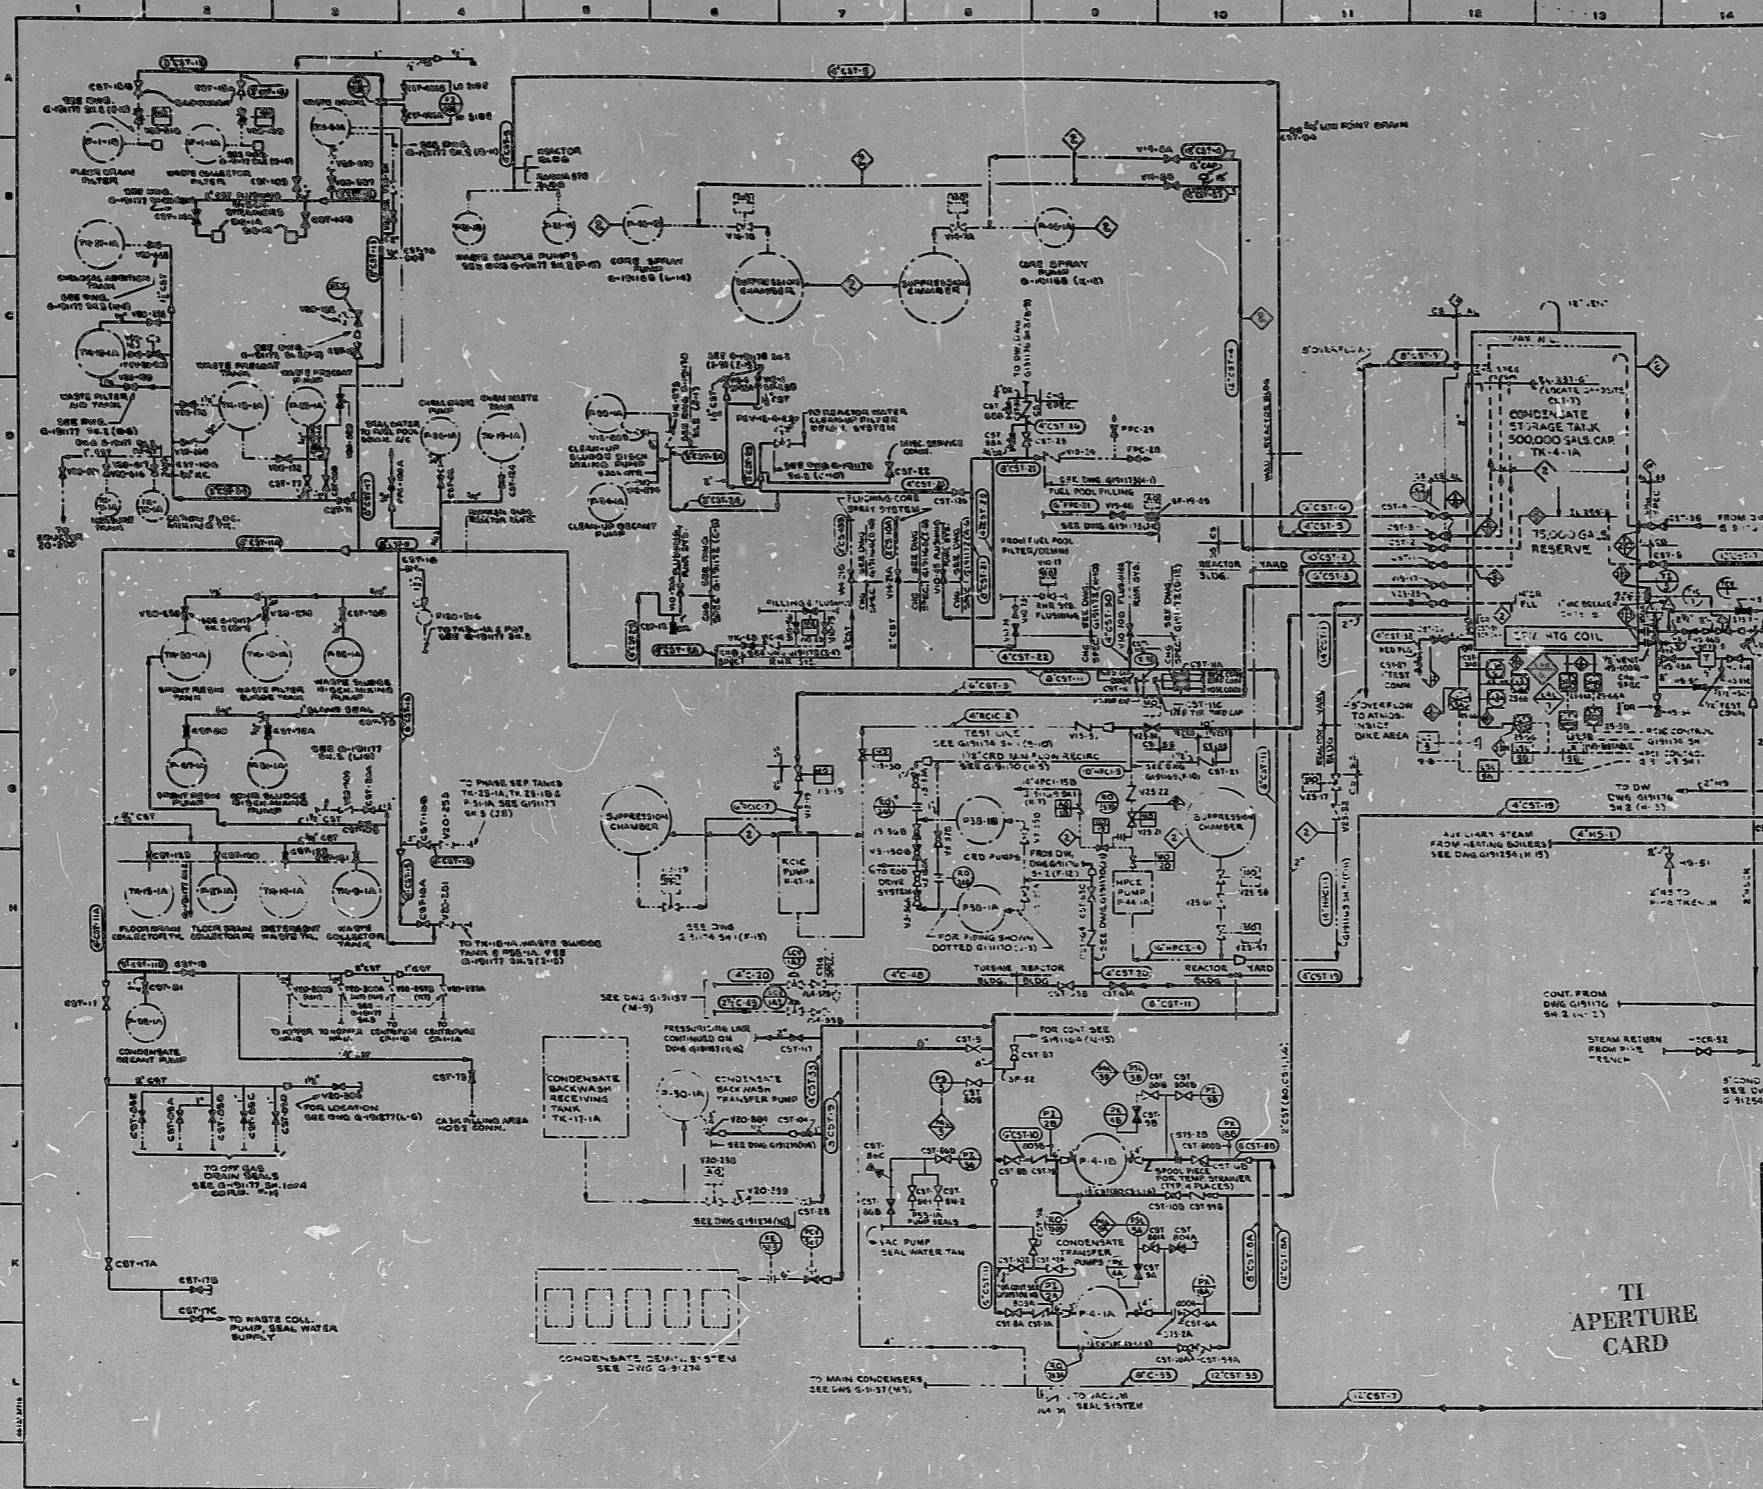






YANKEE ATOMIC ELECTRIC COMPANY
 FLOW DIAGRAM - CONDENSATE
 DECONTAMINATED WATER TRANSFER SYSTEM

TI APERTURE CARD

UNCONTROLLED COPY FOR INFORMATION ONLY

PDR RIDS

8707140145

