




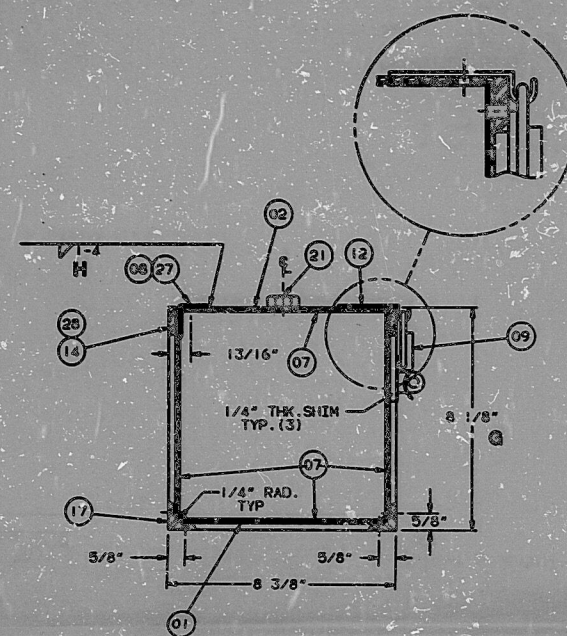


SECTION D-D
FROM SHT. 01

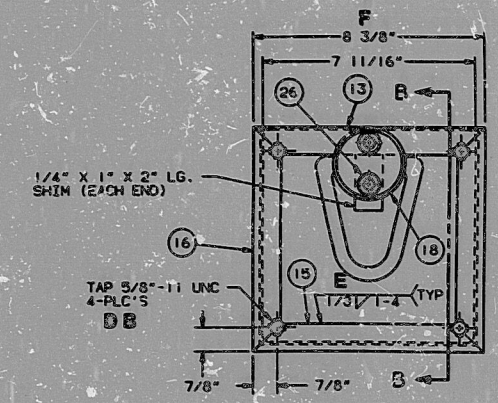


VIEW A-A
FROM SHT. 01
SET SCREWS ITEM 10 NOT SHOWN

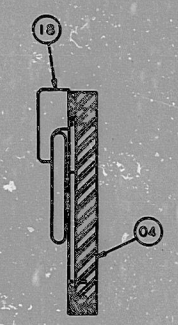


SECTION B-B

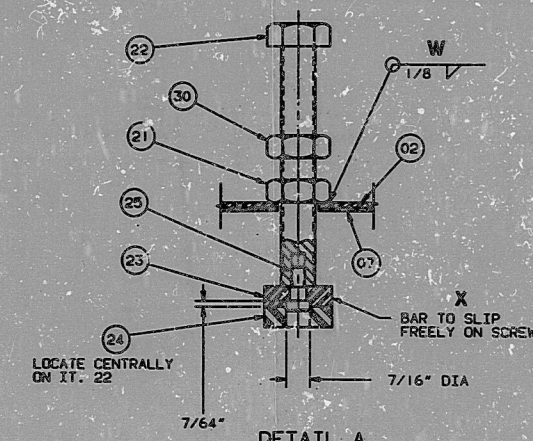

DETAIL A
TYPICAL
FROM SHT. 01

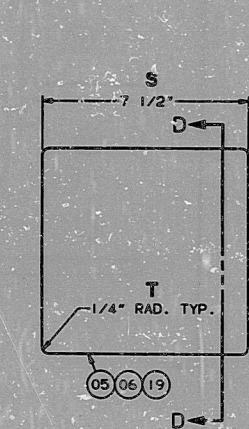

SECTION C-C
FROM SHT. 01
SHELL NOT SHOWN

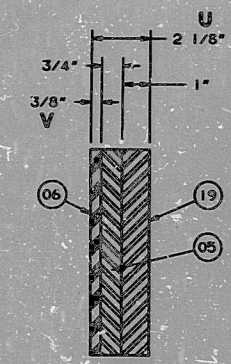

SECTION D-D

9610080320

ANSTEC
APERTURE
CARD

SEE PRODUCT SPECIFICATION NFP 31032 FOR SUPPLEMENTAL PRODUCT INFORMATION		WESTINGHOUSE PROPRIETARY CLASS 7		DESIGNER: B. JONES		DRAWN: J. HALL, D. HALL		CHECKED: L. GELL		APPROVED: J. HALL		DATE: 1/2/63		MCC FUEL ROD SHIPPING CONTAINER		PART: 6485F63		REV: 01	
QTY: 1	UNIT: N/A	QTY: 1	UNIT: N/A	QTY: 1	UNIT: N/A	QTY: 1	UNIT: N/A	QTY: 1	UNIT: N/A	QTY: 1	UNIT: N/A	QTY: 1	UNIT: N/A	QTY: 1	UNIT: N/A	QTY: 1	UNIT: N/A	QTY: 1	UNIT: N/A

9610080320

9610080320

PDR RIDS

9610080320

